


notes
Do not scale from this drawing - use stated levels and dimensions only.
if in doubt, contact Williams-Architects Ltd.

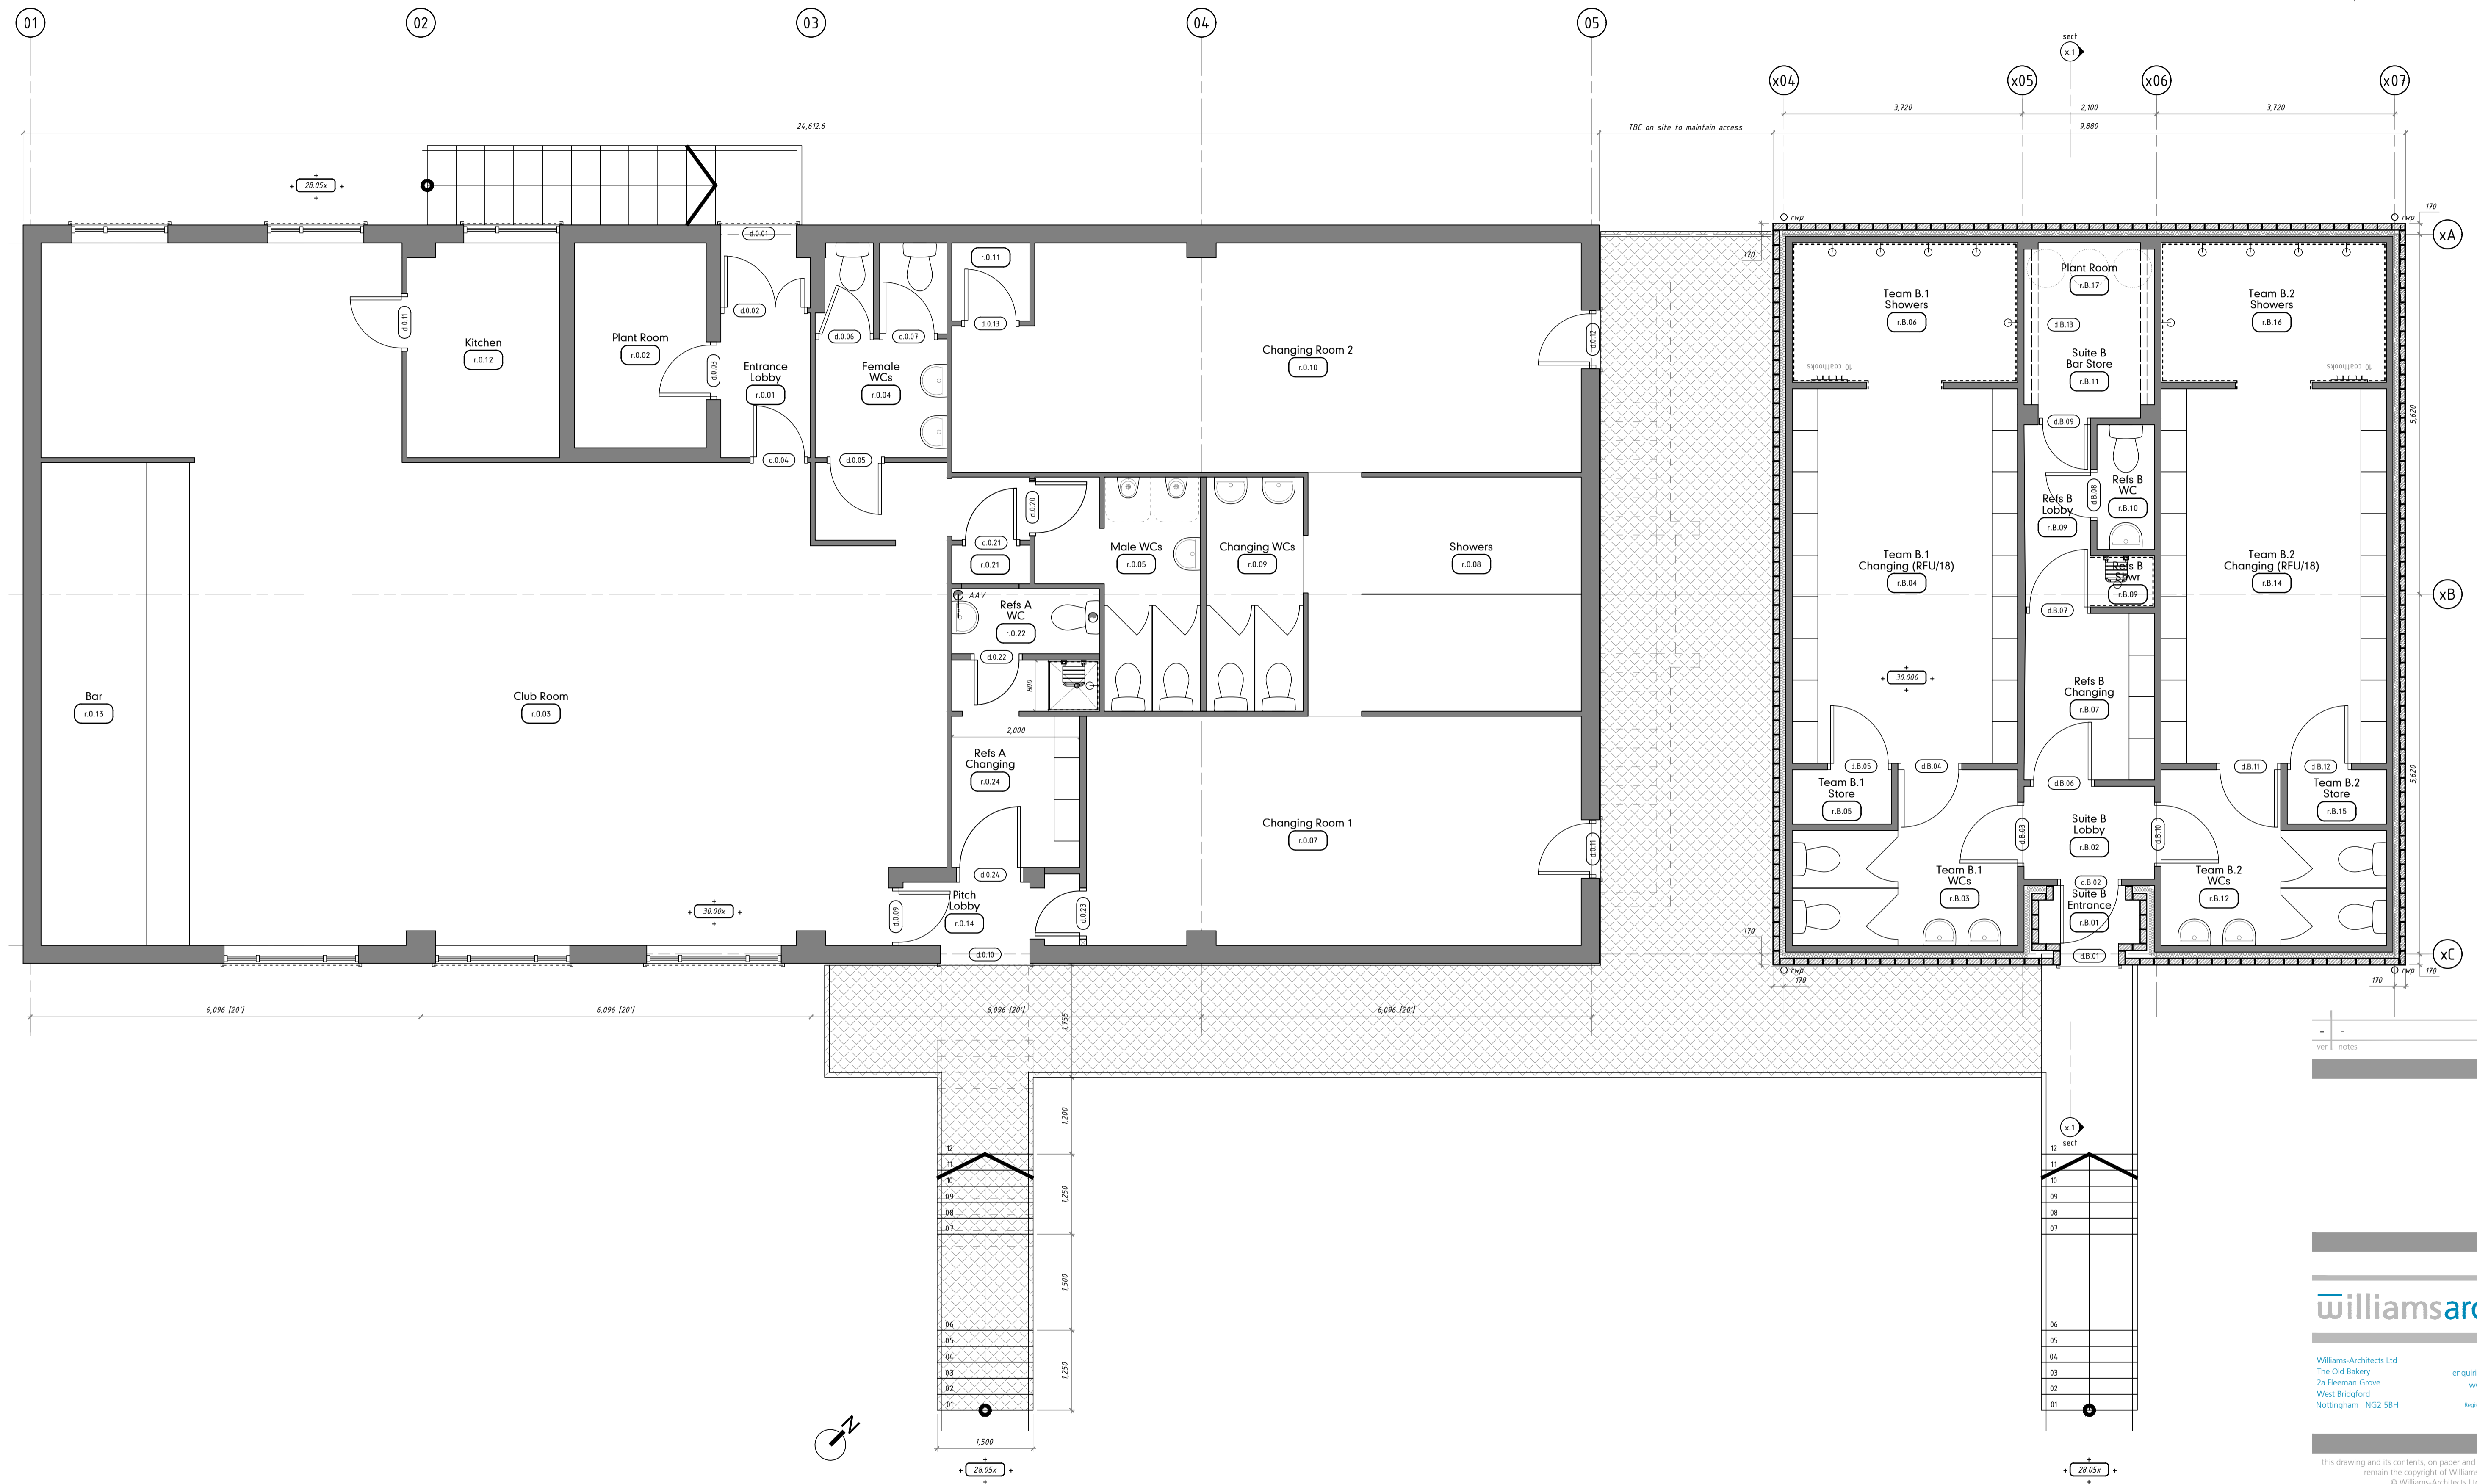

ver	notes	date
-	-	-


williamsarchitects

Williams-Architects Ltd
The Old Bakery
2a Freeman Grove
West Bridgford
Nottingham NG2 5BH

0115 945 5691
enquiries@williams-architects.co.uk
www.williams-architects.co.uk
Registered in England & Wales, N° 5096848

this drawing and its contents, on paper and as the originating data file, remain the copyright of Williams-Architects Ltd
© Williams-Architects Ltd, 2018

: Nottingham Casuals Rugby Football Club : Terrace Extension : Option 1

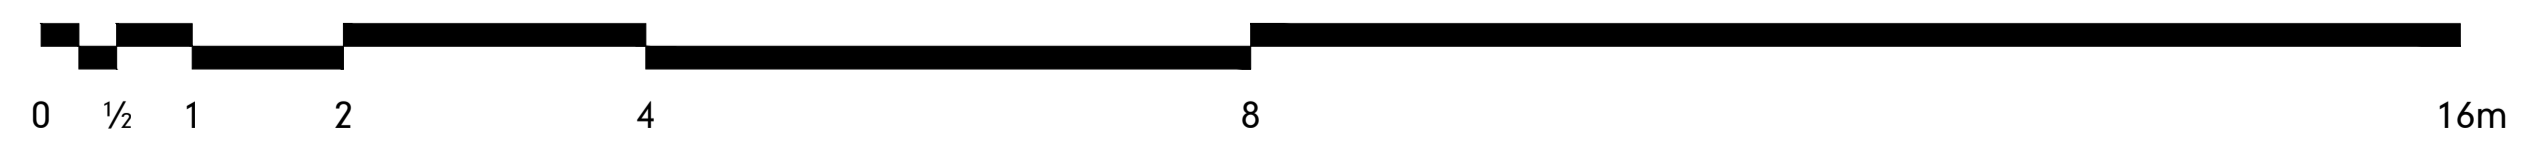

client	Nottingham Casuals RFC	created	30jan18
project	New Viewing Terrace & Stairs	job N°	180116
title	Layout - Proposed - Option 1	scale	1:50 @ A1
drawing N°	180116-001.01	status	Preliminary