


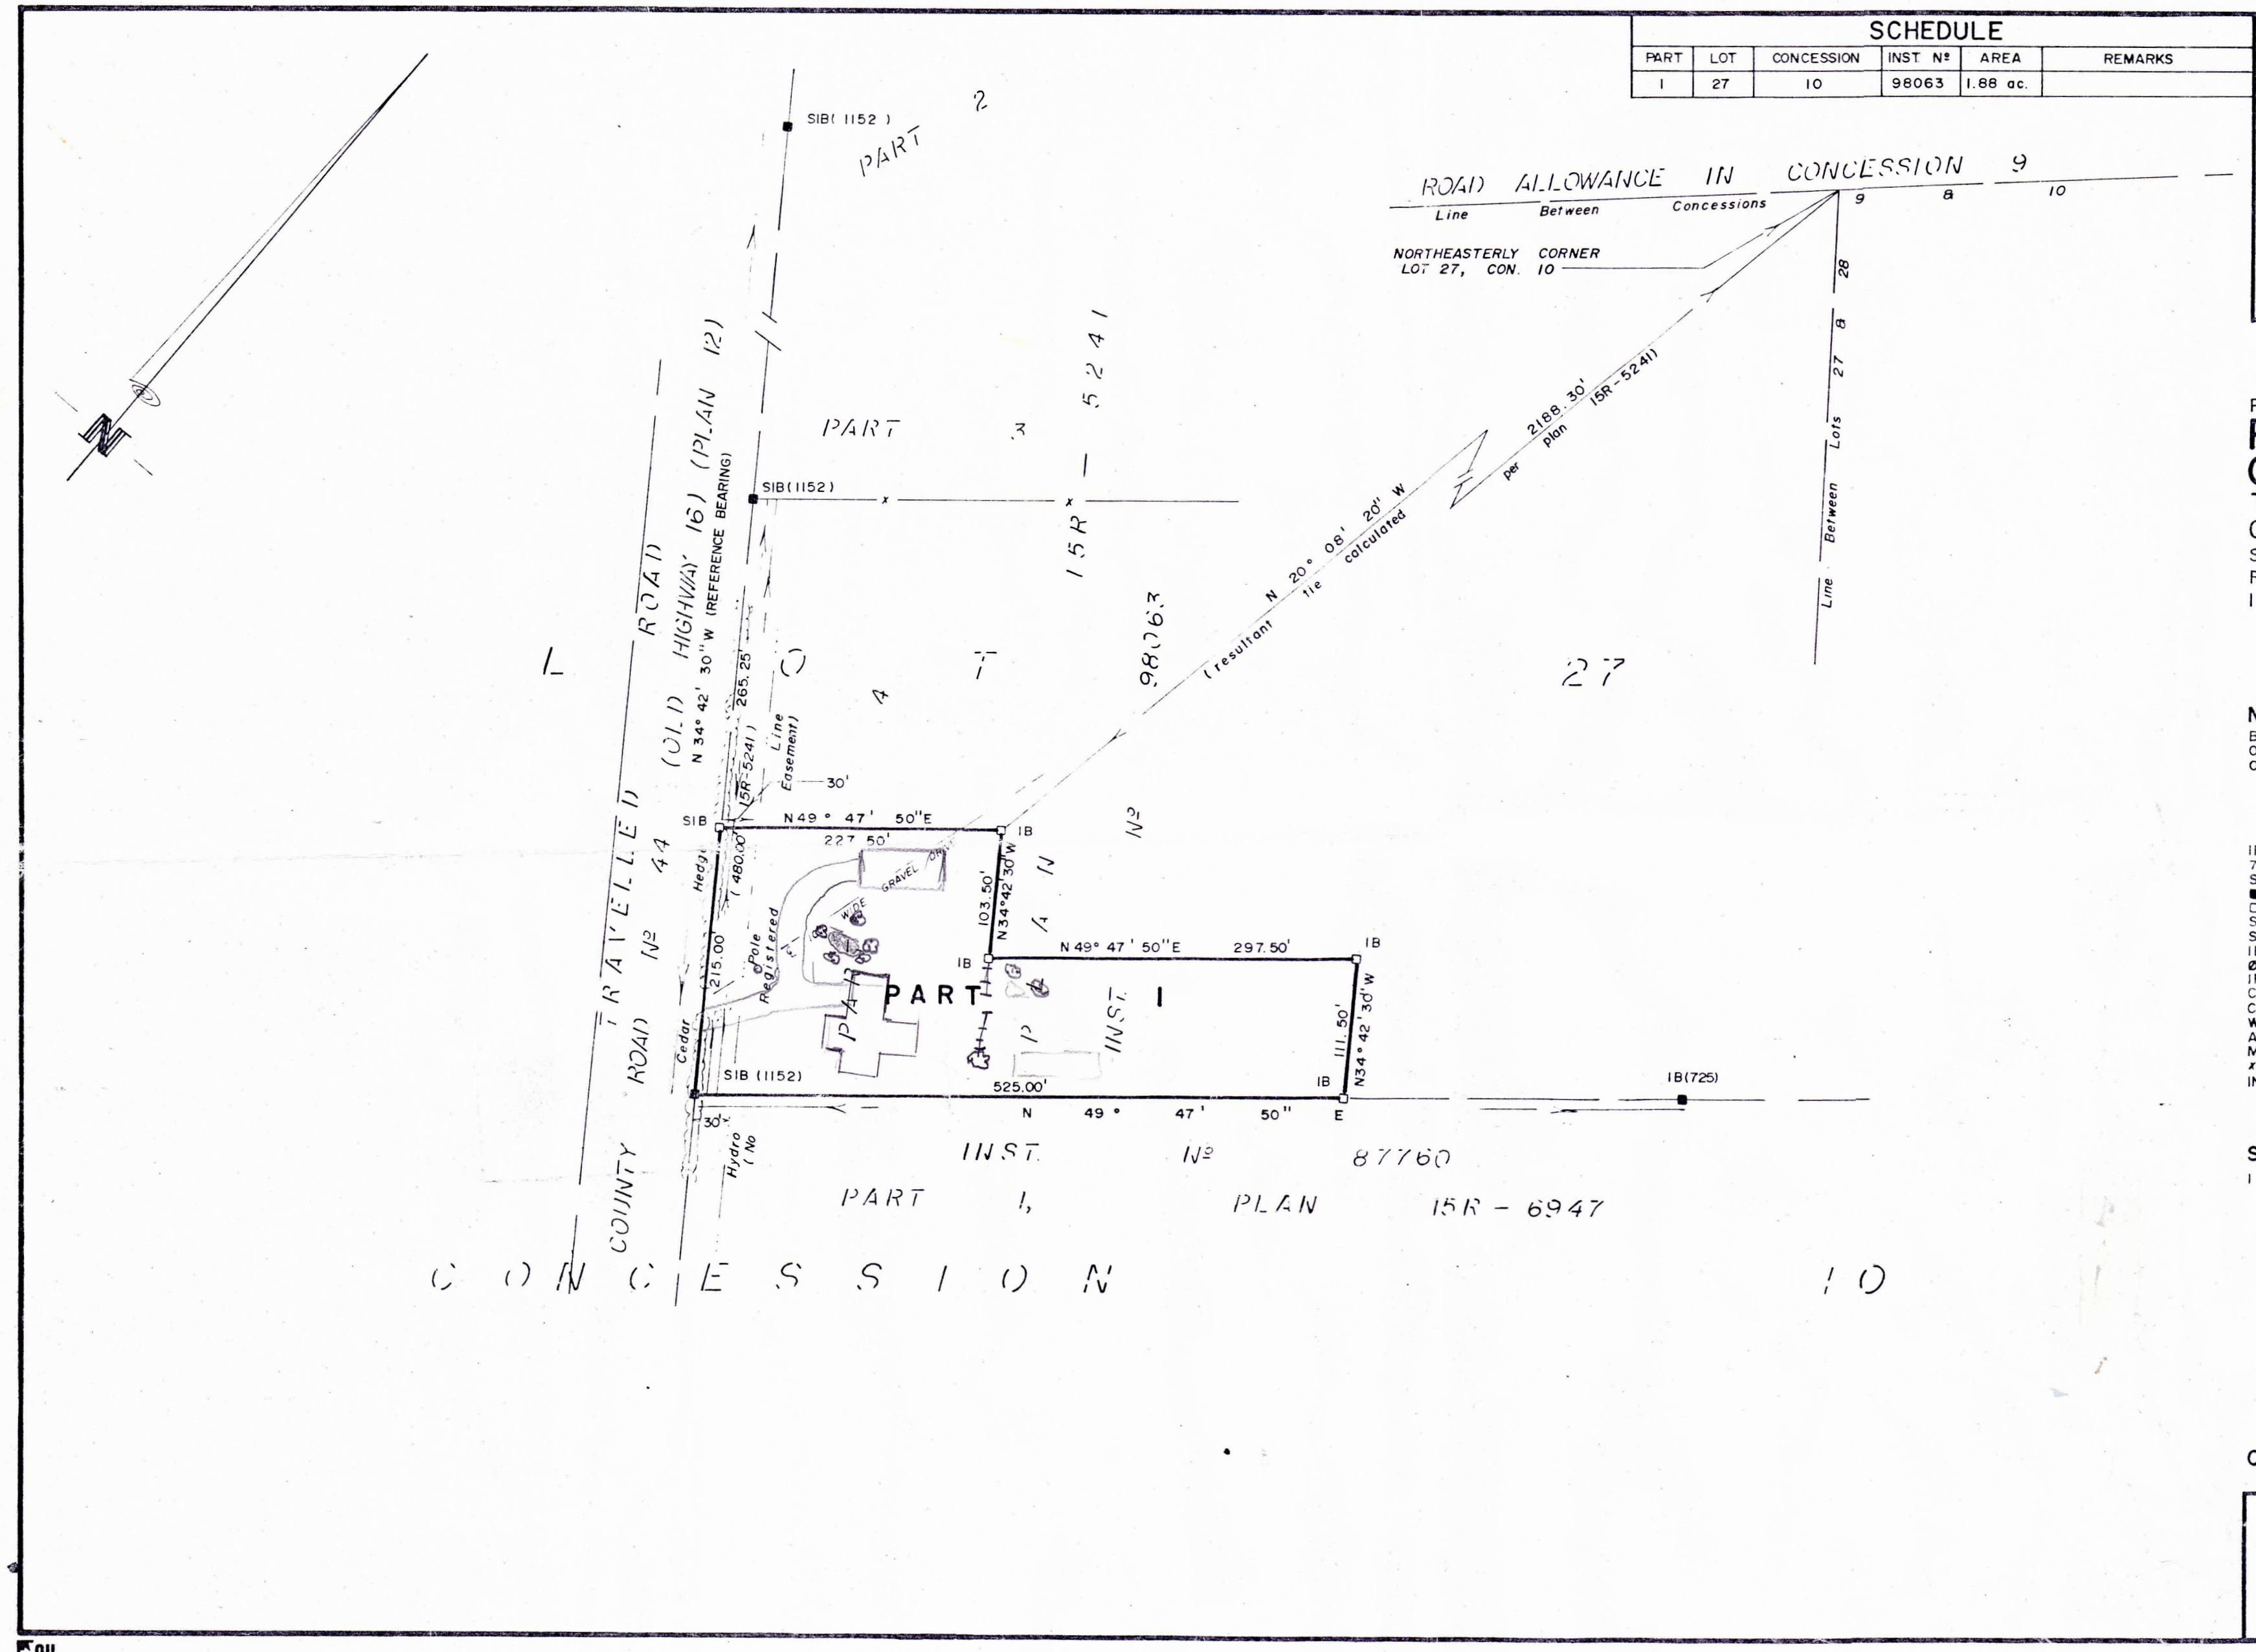

SCHEDULE					
PART	LOT	CONCESSION	INST N°	AREA	REMARKS
1	27	10	98063	1.88 ac.	

I REQUIRE THIS PLAN TO BE DEPOSITED UNDER THE REGISTRY ACT.

DATE April 5, 1991

R. M. Jason
RON M. JASON

PLAN 15R-8182

RECEIVED AND DEPOSITED.

DATE April 05, 1991

R. M. Jason
LAND REGISTRAR FOR THE REGISTRY DIVISION OF GRENVILLE (N° 15)

PLAN OF SURVEY OF
**PART OF LOT 27
CONCESSION 10**
TOWNSHIP OF OXFORD
COUNTY OF GRENVILLE
SCALE: 1 INCH = 100 FEET
RON M. JASON, O.L.S.
1991

NOTES
BEARINGS ARE ASTRONOMIC AND ARE REFERRED TO THE EASTERLY LIMIT OF OLD HIGHWAY N° 16 AS SHOWN ON PLAN 15R-5241, HAVING A BEARING OF N34°42'30"W.

- | | | |
|------|---------|--|
| 1152 | DENOTES | J.E. KIHLE, O.L.S. |
| 725 | DENOTES | ARNETT, KENNEDY, RIDDELL & JASON, O.L.S. |
| SU | DENOTES | SOURCE UNKNOWN |
| ■ | DENOTES | SURVEY MONUMENT FOUND |
| □ | DENOTES | SURVEY MONUMENT PLANTED |
| SIB | DENOTES | STANDARD IRON BAR |
| SSIB | DENOTES | SHORT STANDARD IRON BAR |
| IB | DENOTES | IRON BAR |
| ○ | DENOTES | ROUND |
| IP | DENOTES | IRON PIPE |
| CM | DENOTES | CONCRETE MONUMENT |
| CC | DENOTES | CUT CROSS |
| Wit | DENOTES | WITNESS |
| Acc | DENOTES | ACCEPTED |
| Meas | DENOTES | MEASURED |
| x | DENOTES | FENCE |
| INST | DENOTES | INSTRUMENT |

SURVEYOR'S CERTIFICATE

I CERTIFY THAT:

1. THIS SURVEY AND PLAN ARE CORRECT AND IN ACCORDANCE WITH THE SURVEYS ACT AND THE REGISTRY ACT AND THE REGULATIONS MADE THEREUNDER.

2. THE SURVEY WAS COMPLETED ON THE 21st DAY OF MARCH, 1991.

DATE April 5, 1991

R. M. Jason
RON M. JASON
ONTARIO LAND SURVEYOR

CAUTION THIS PLAN IS NOT A PLAN OF SUBDIVISION WITHIN THE MEANING OF THE PLANNING ACT.

Arnett, Kennedy, Riddell and Jason
Surveying Ltd.

NEPEAN ONTARIO & CANADA LAND SURVEYORS KEMPTVILLE BROCKVILLE

ref: 91 - 10 - 54