




An Roinn Oideachais  
agus Scileanna  
Department of  
Education and Skills


# Illustrative Primary Classroom Layouts as referenced under the Roadmap for the Full Return to School

4<sup>th</sup> August 2020

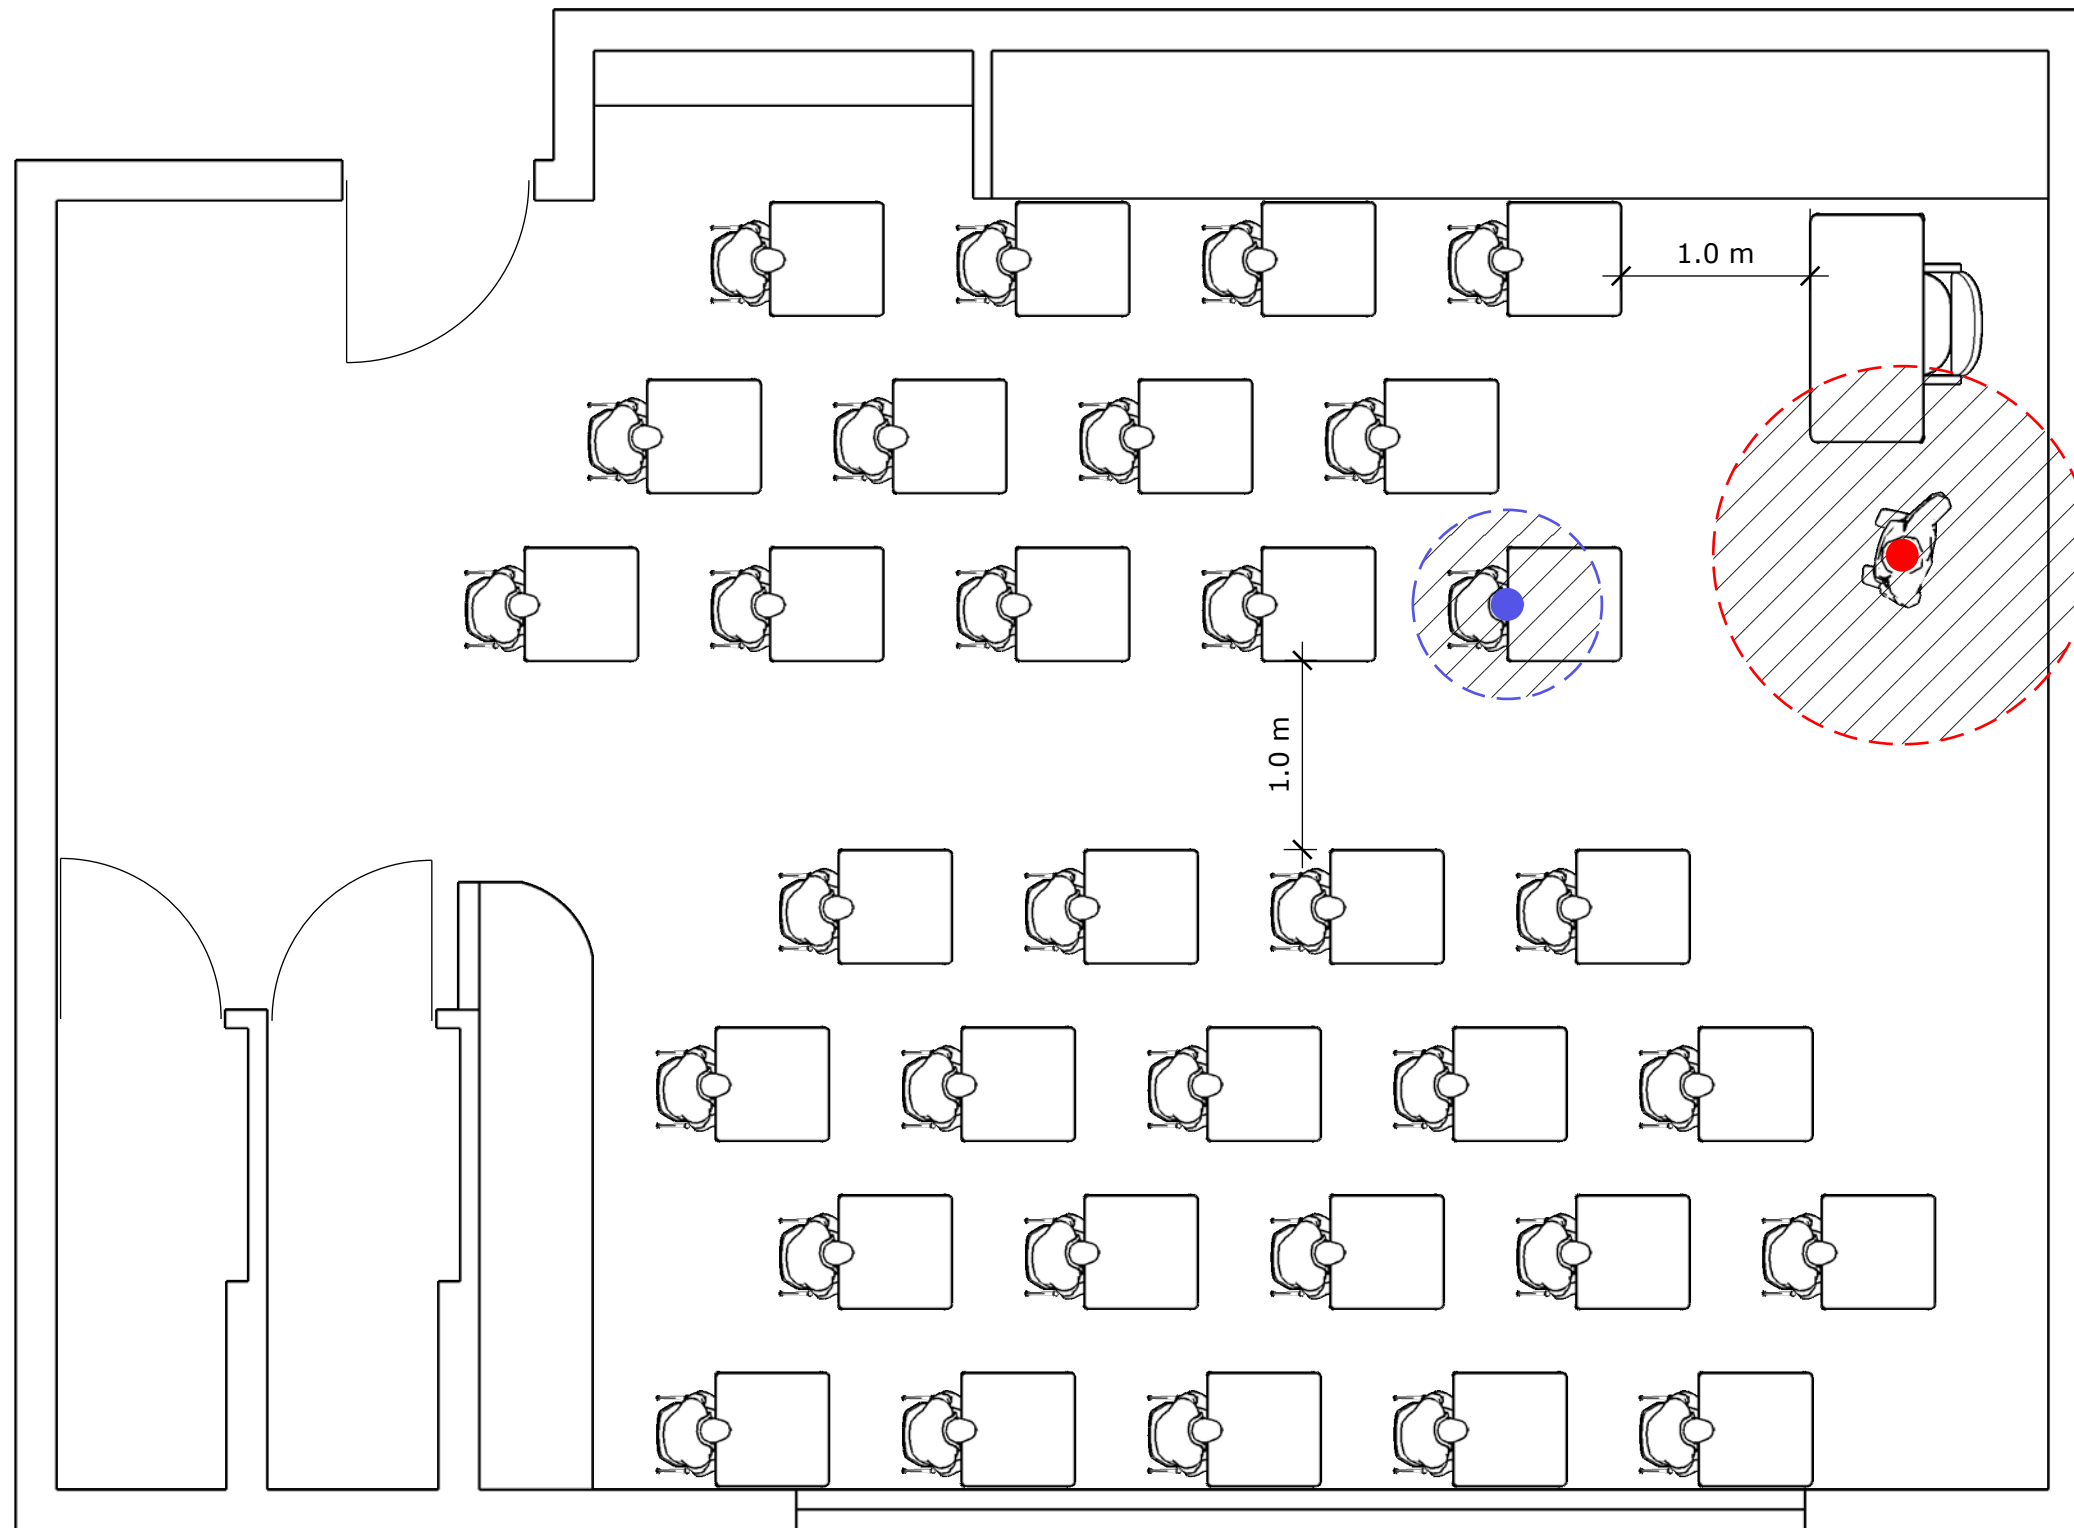


STANDARD PRIMARY CLASSROOM (80 Sq.M)

32 STUDENTS

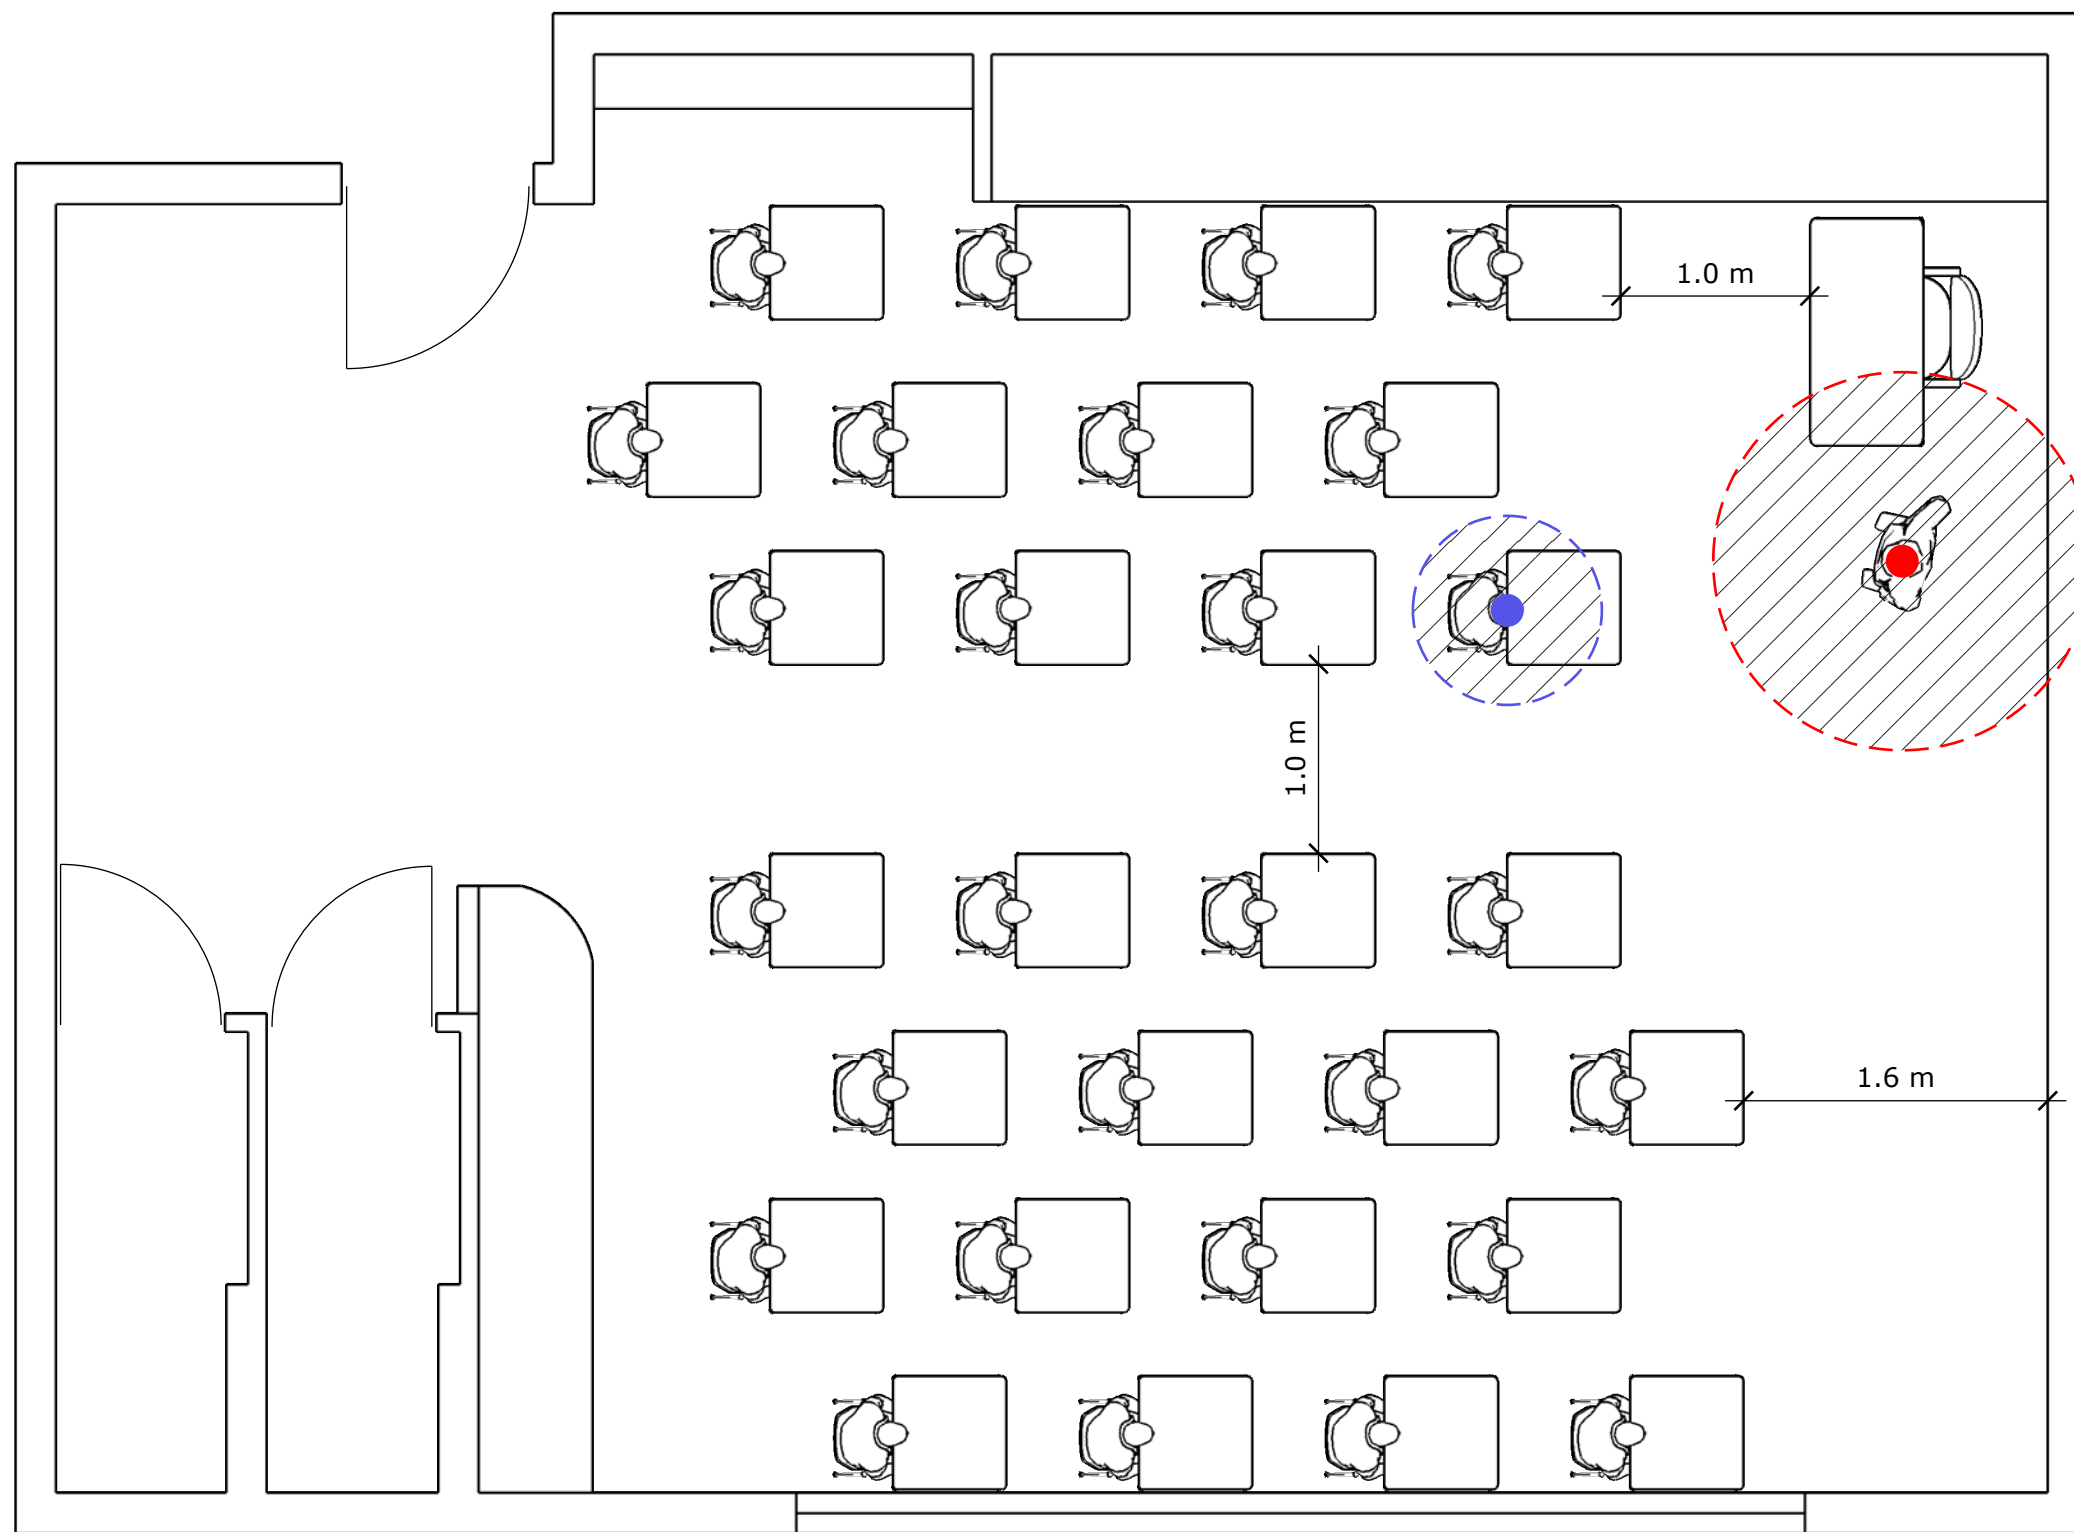


STANDARD PRIMARY CLASSROOM (80 Sq.M)

28 STUDENTS

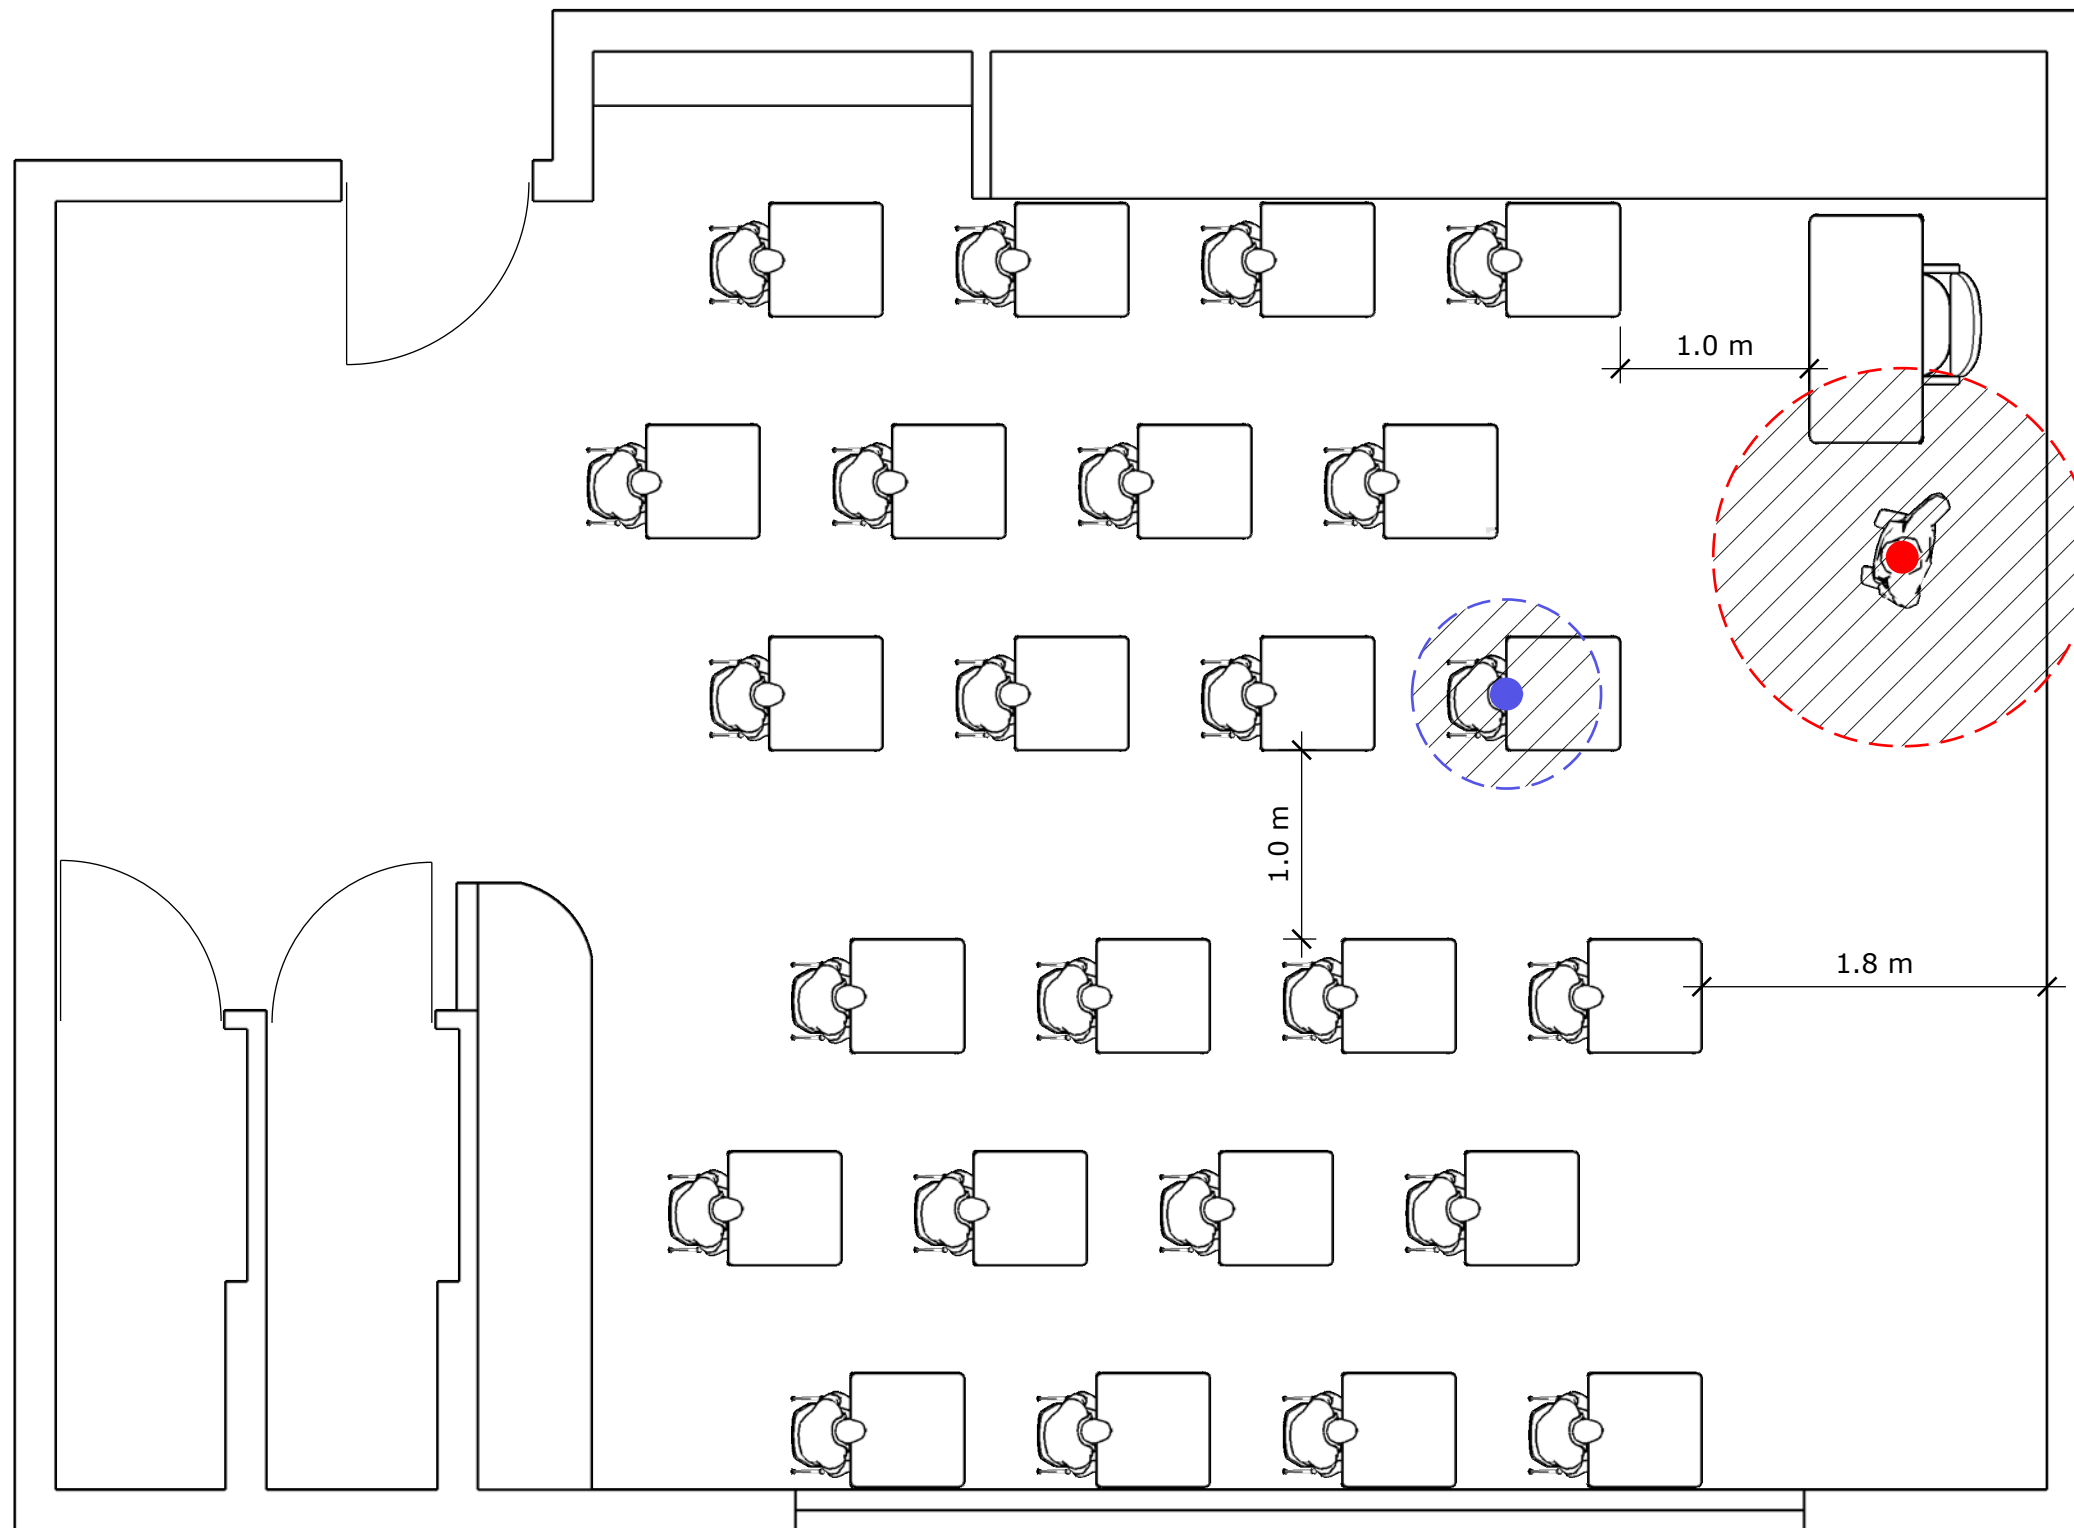


STANDARD PRIMARY CLASSROOM (80 Sq.M)

24 STUDENTS

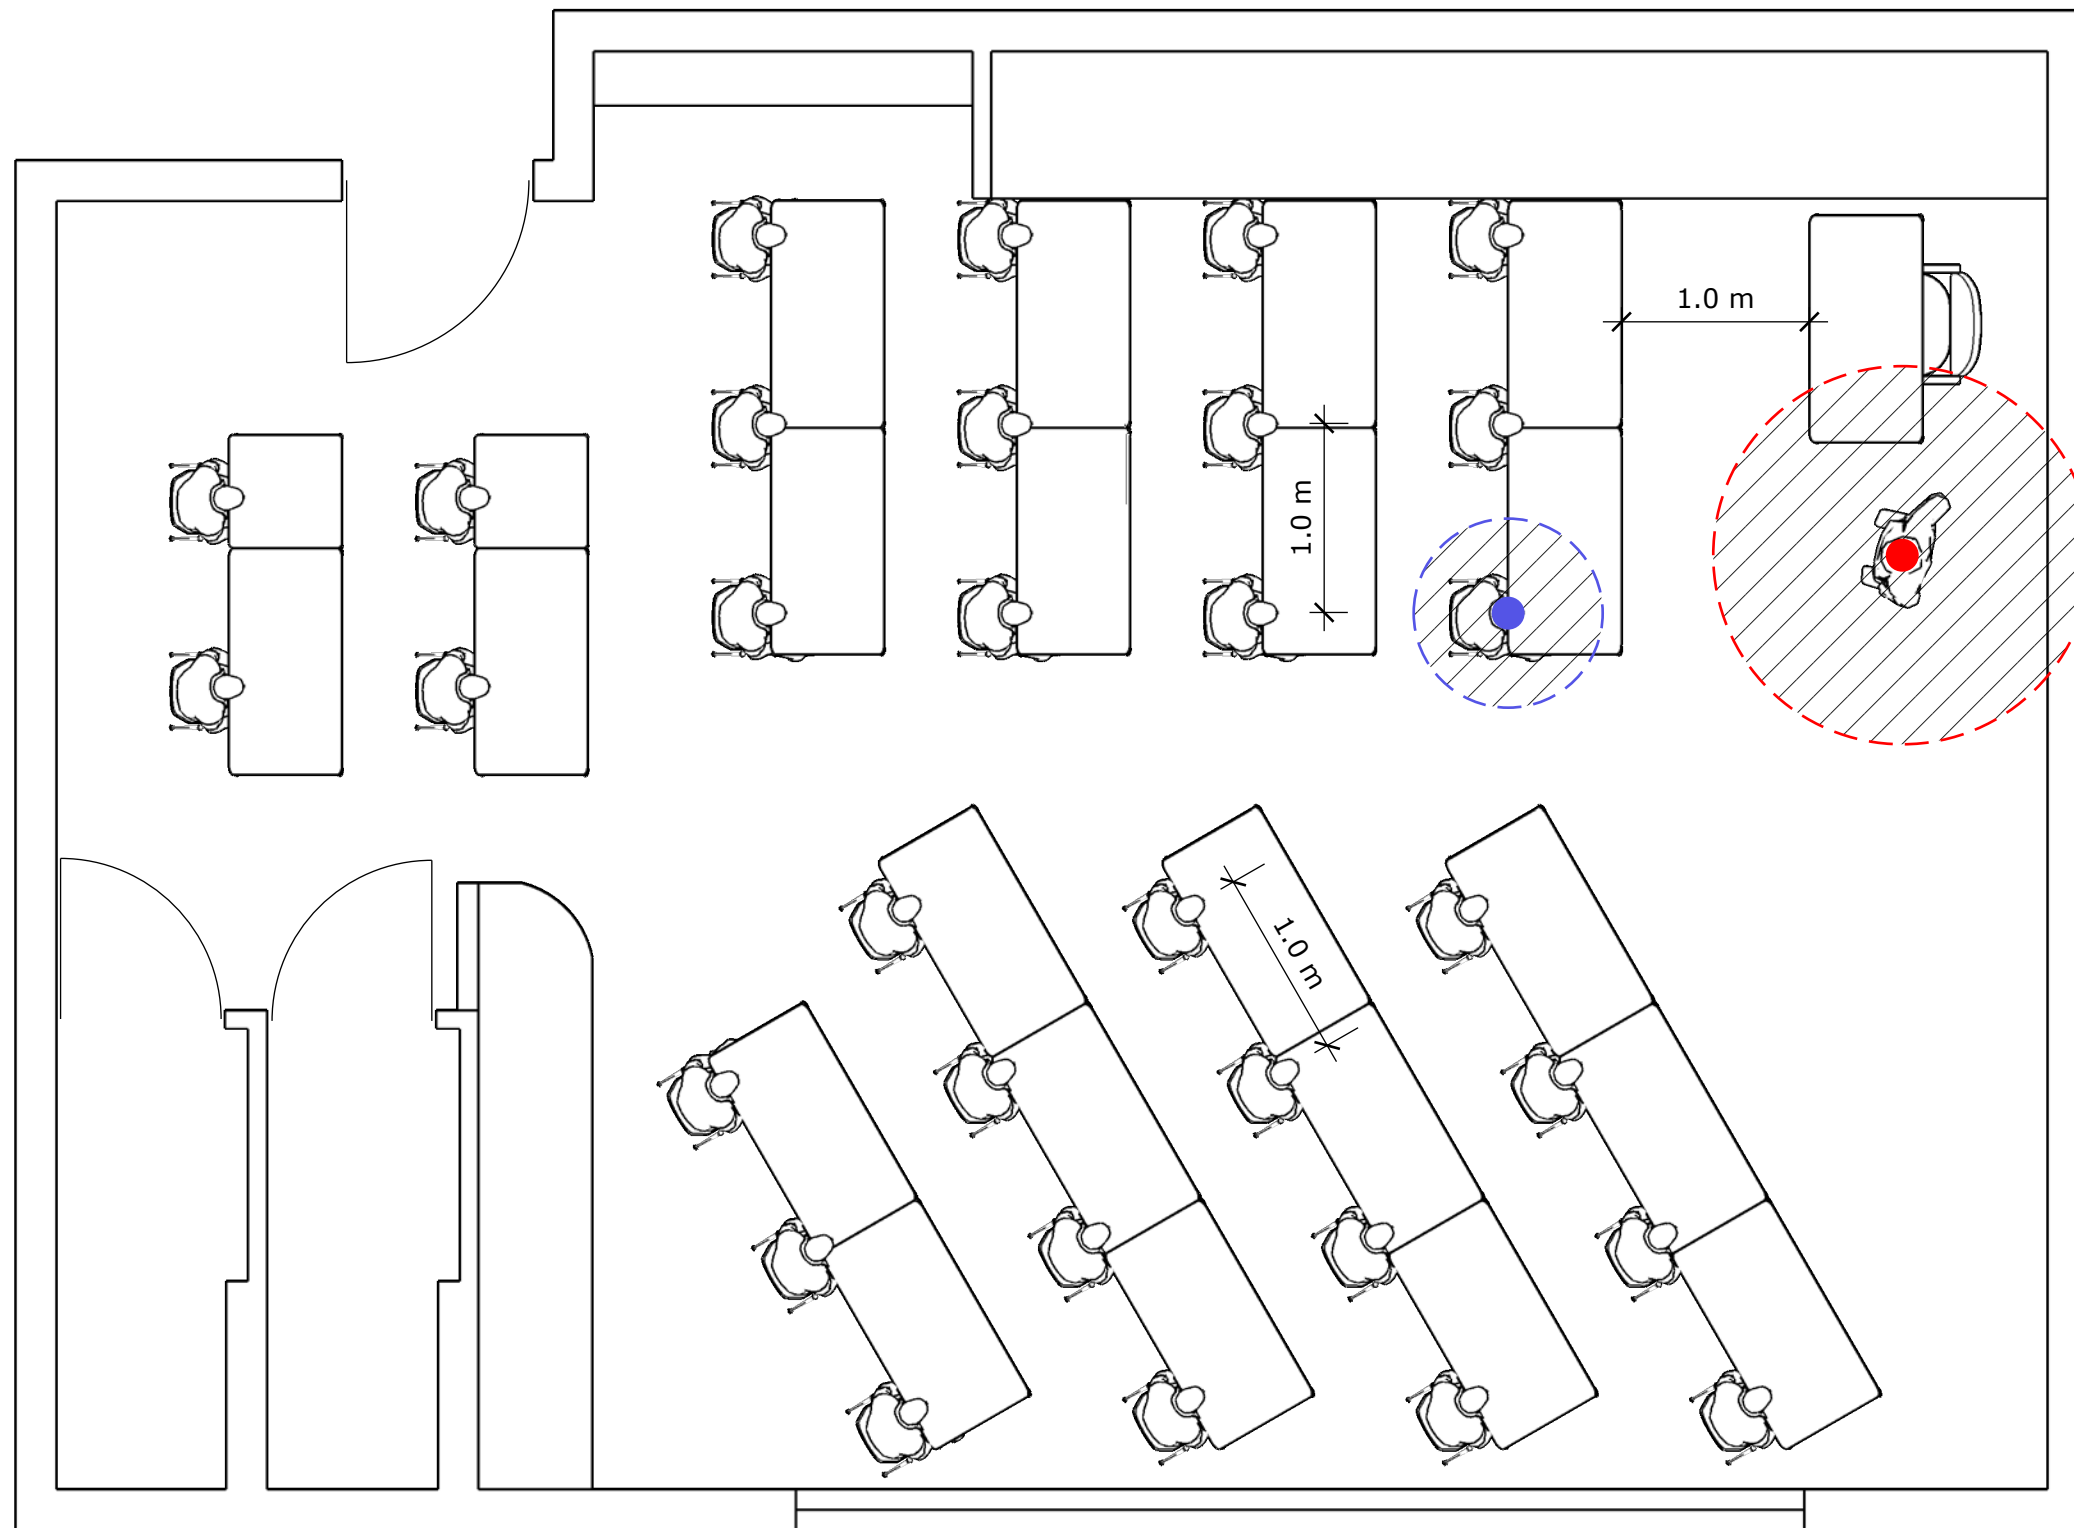


STANDARD PRIMARY CLASSROOM (80 Sq.M)

31 STUDENTS

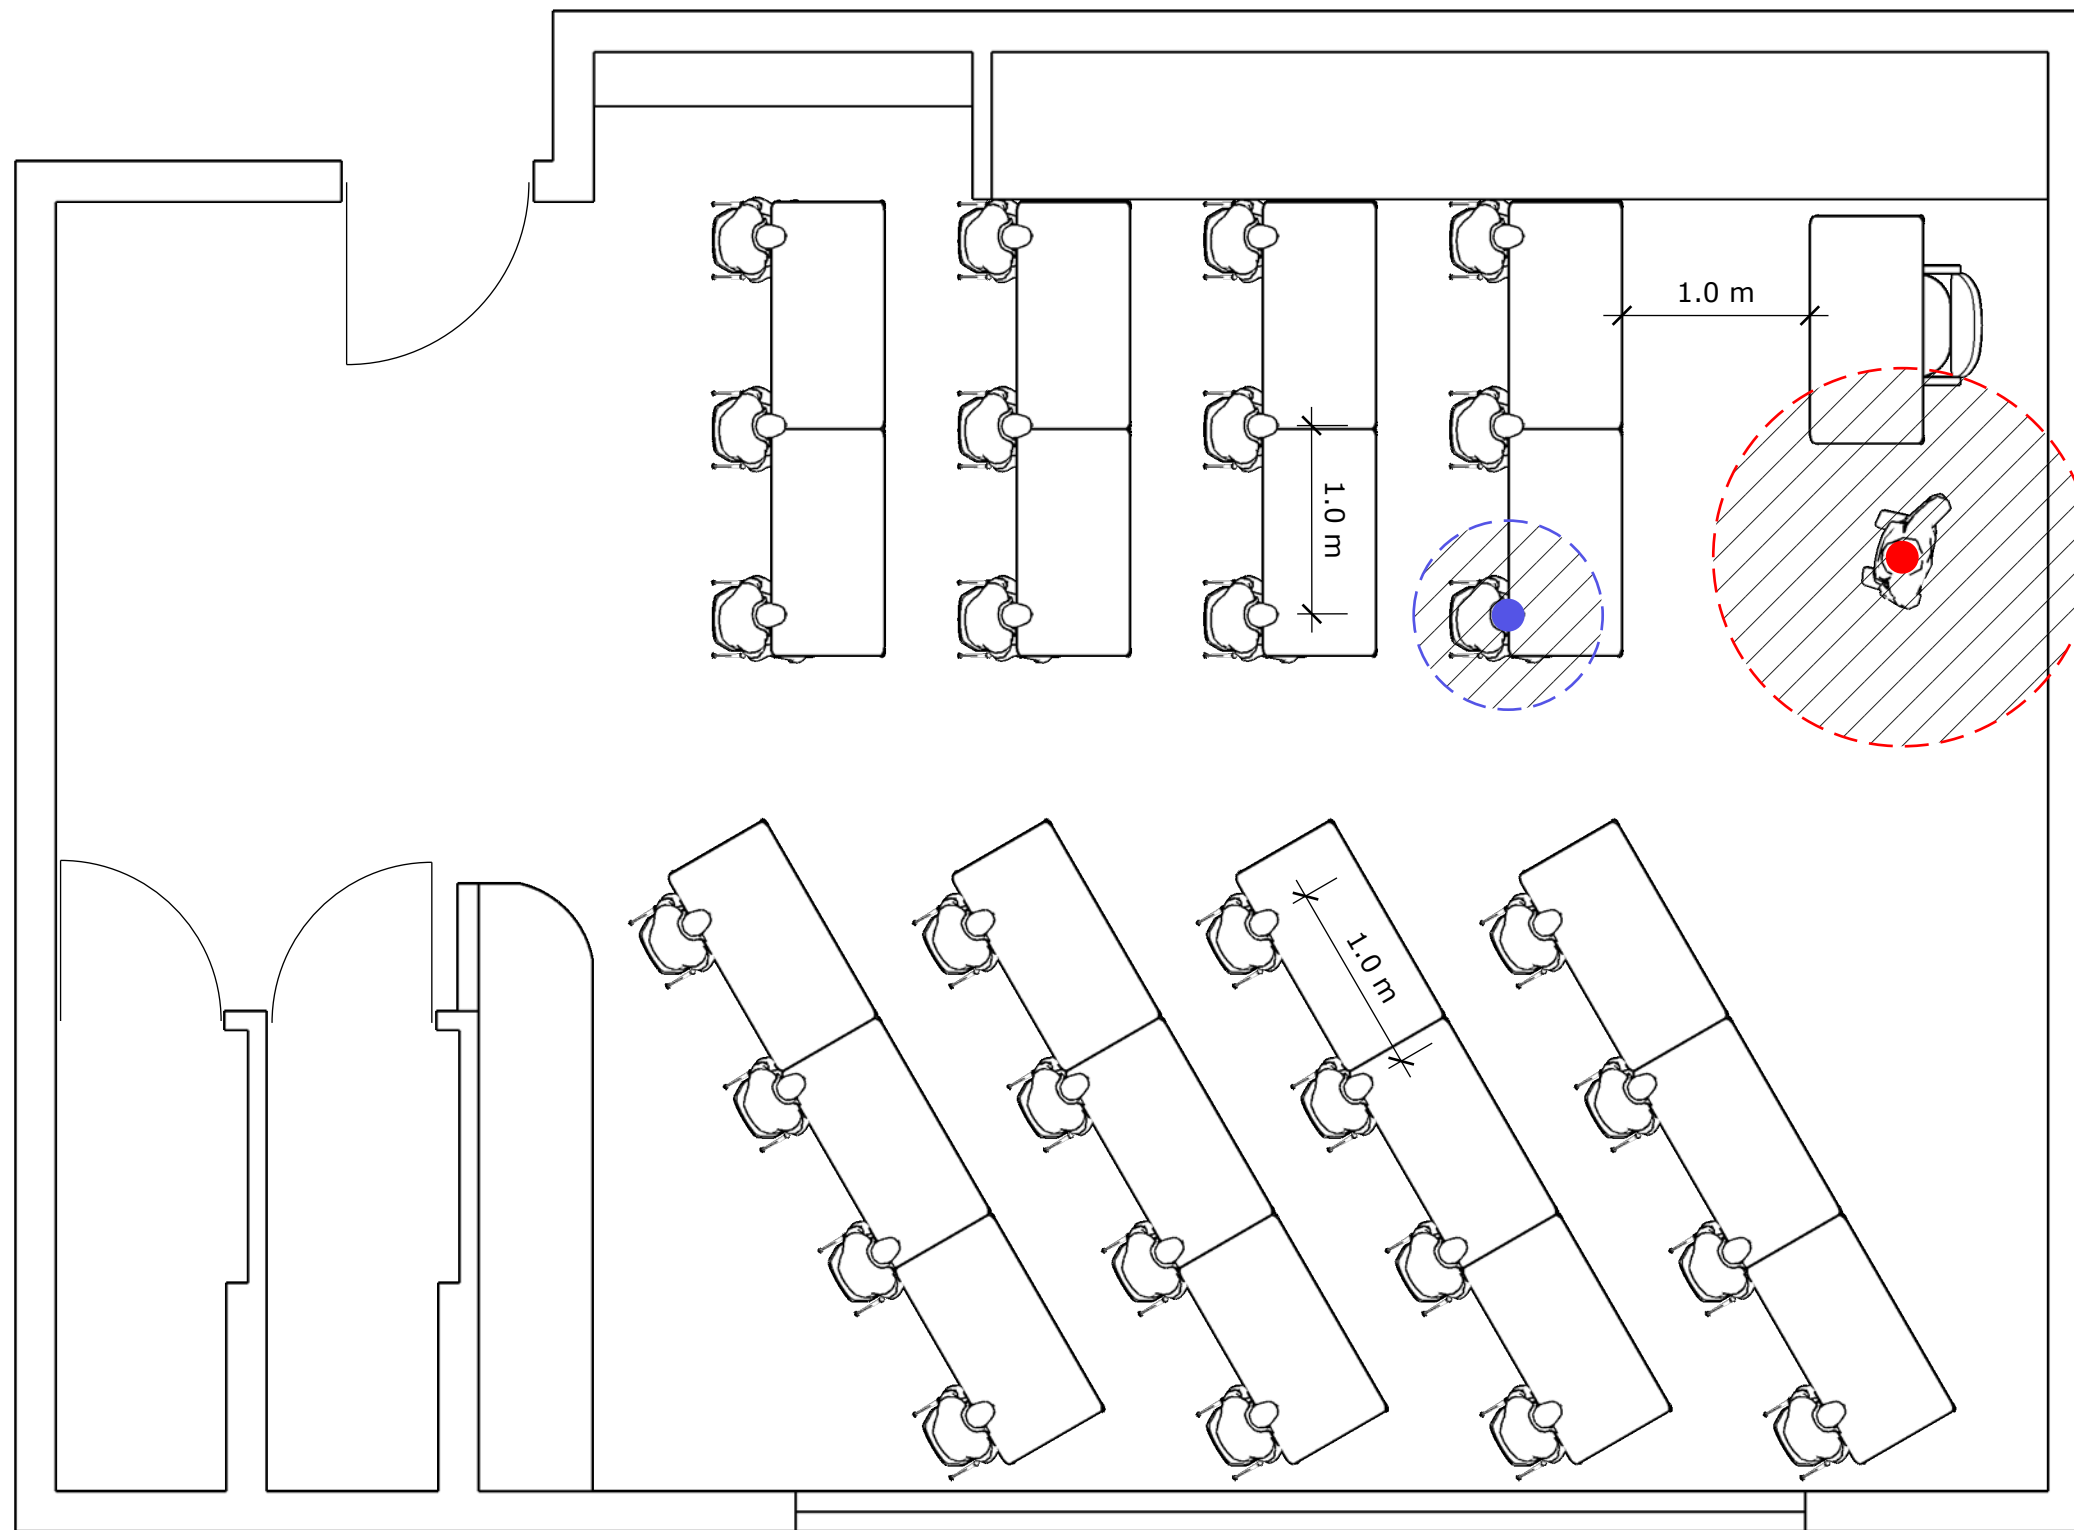


STANDARD PRIMARY CLASSROOM (80 Sq.M)

28 STUDENTS

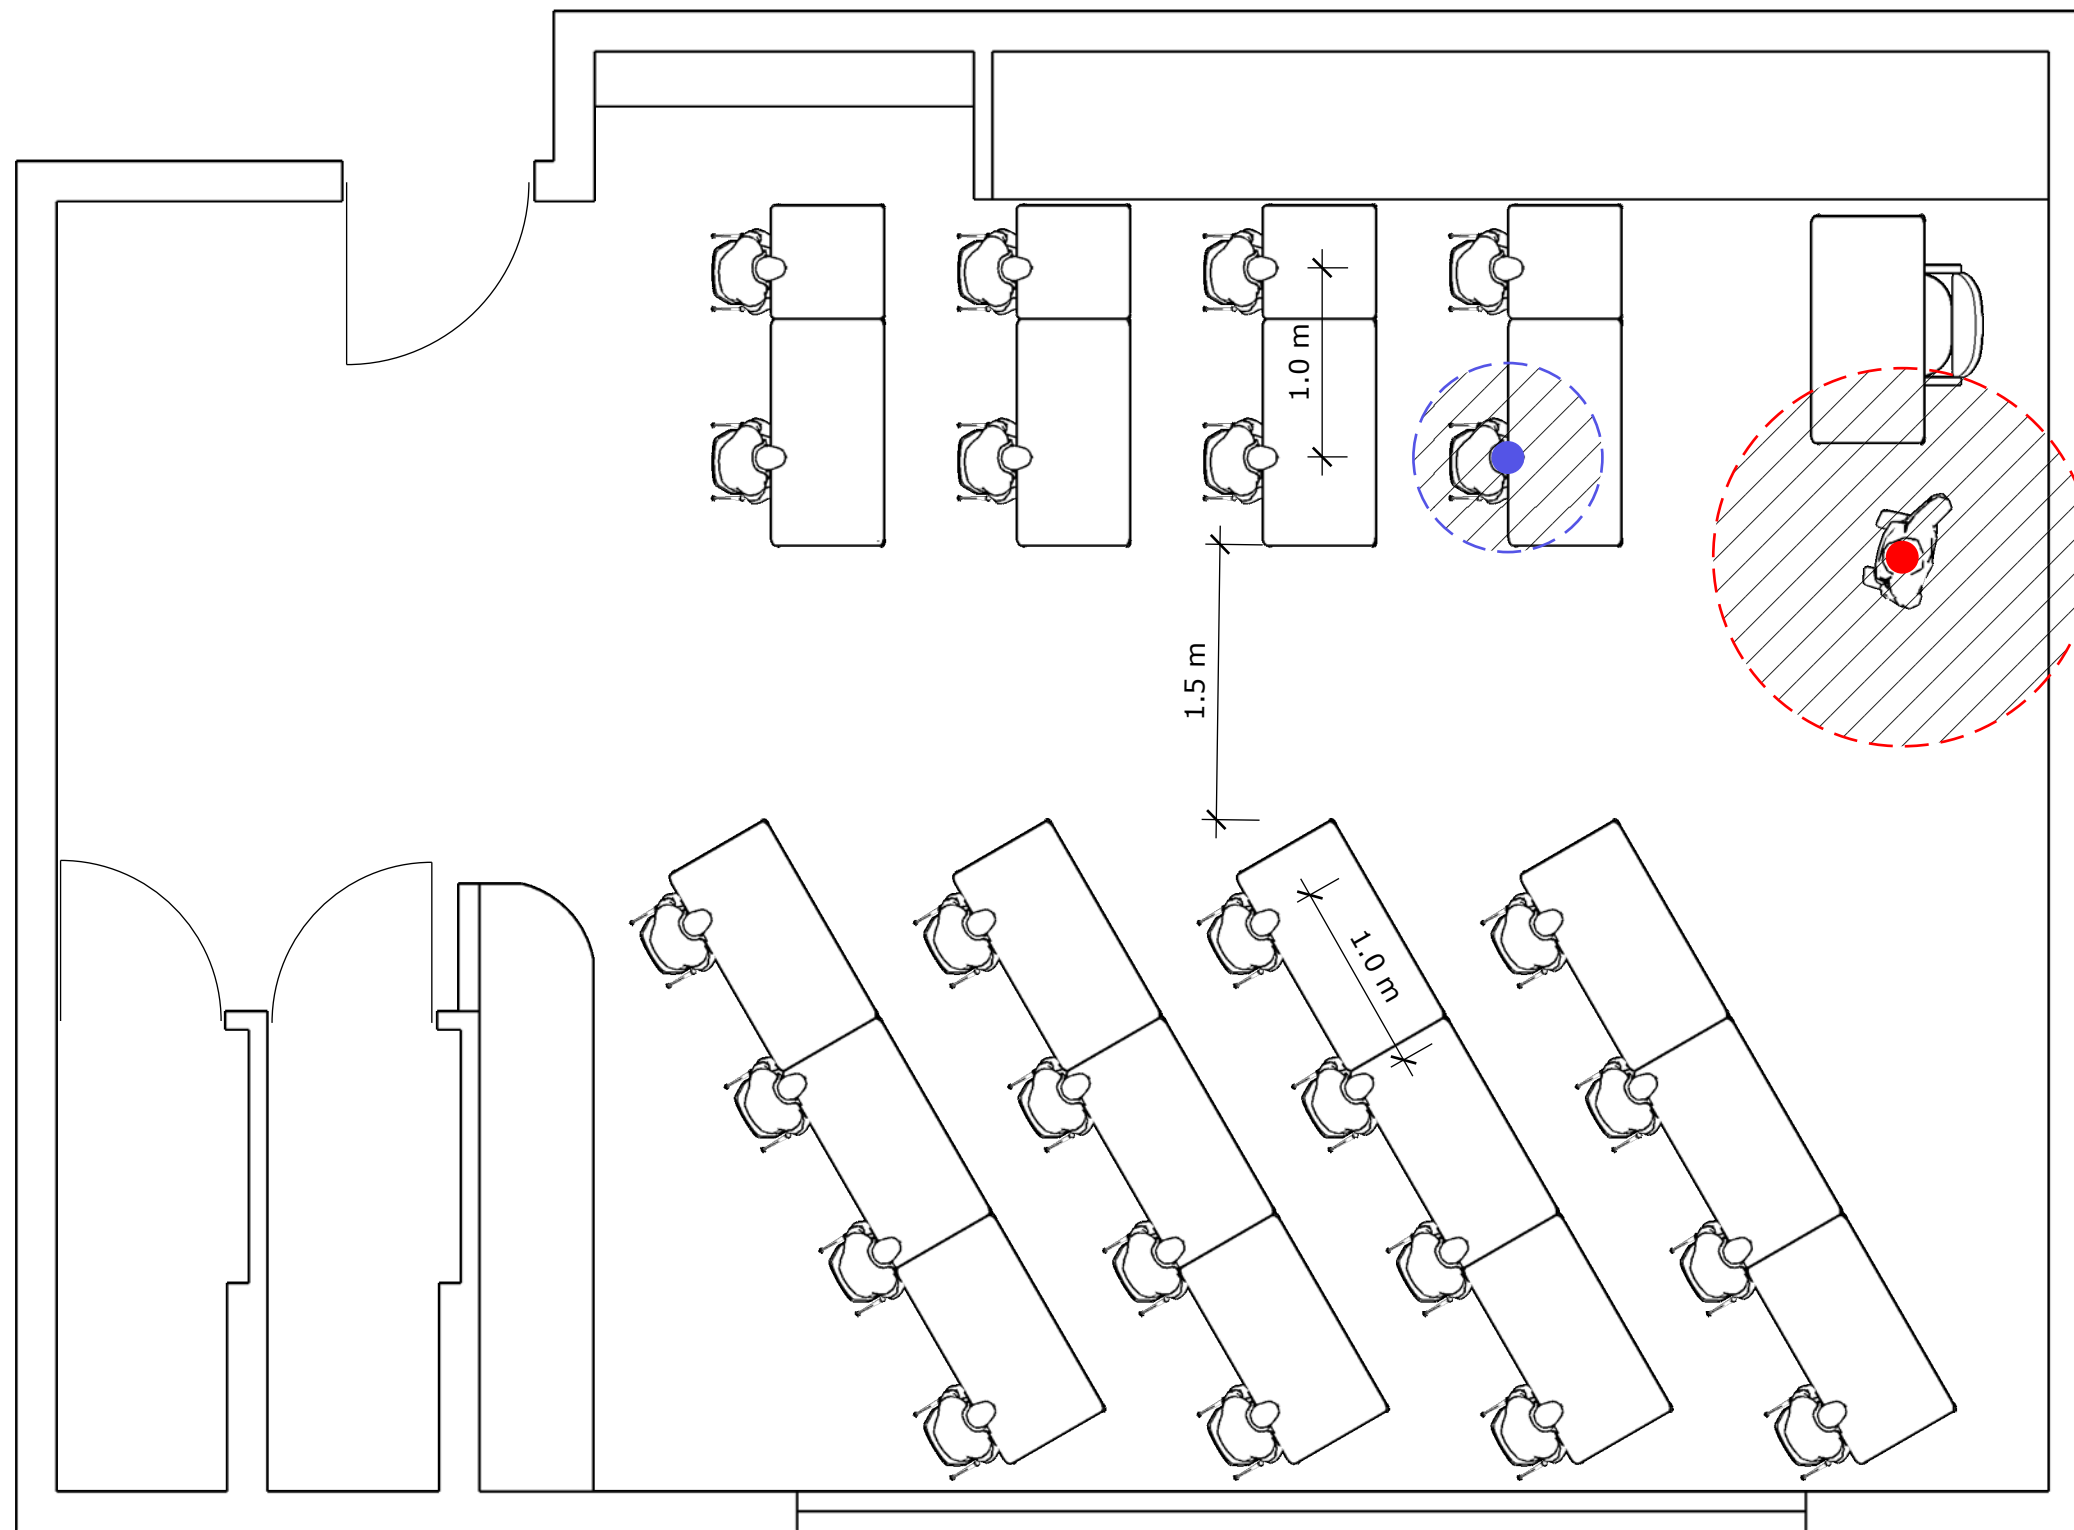

STANDARD PRIMARY CLASSROOM (80 Sq.M)


24 STUDENTS

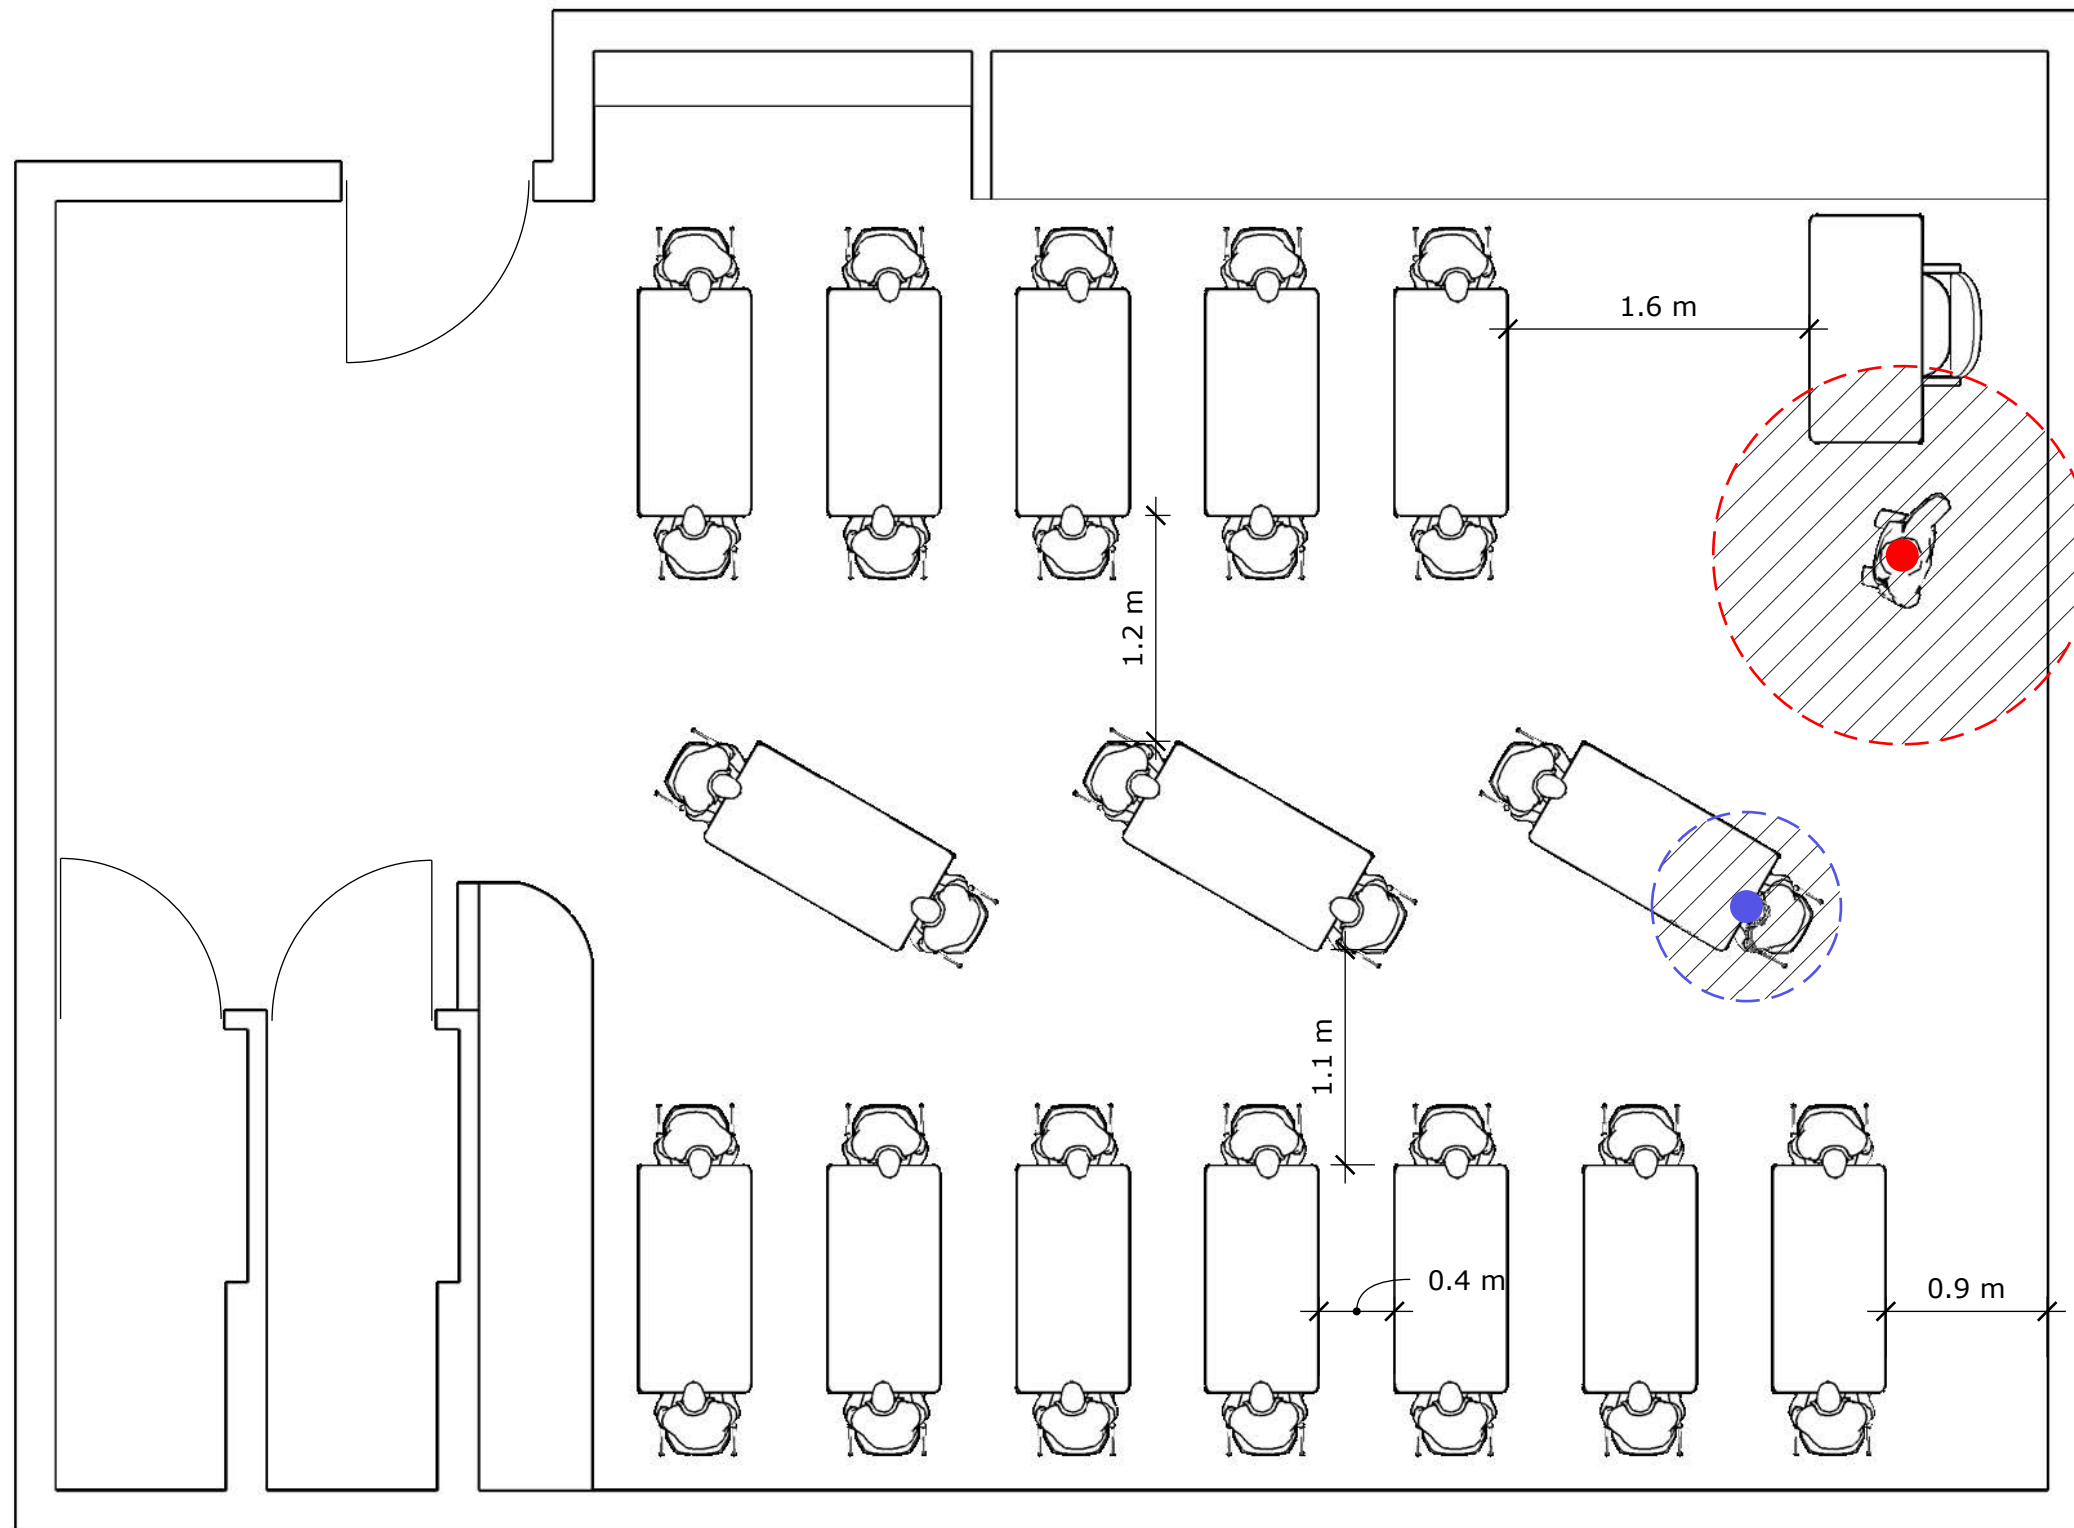

STANDARD PRIMARY CLASSROOM (80 Sq.M)


30 STUDENTS



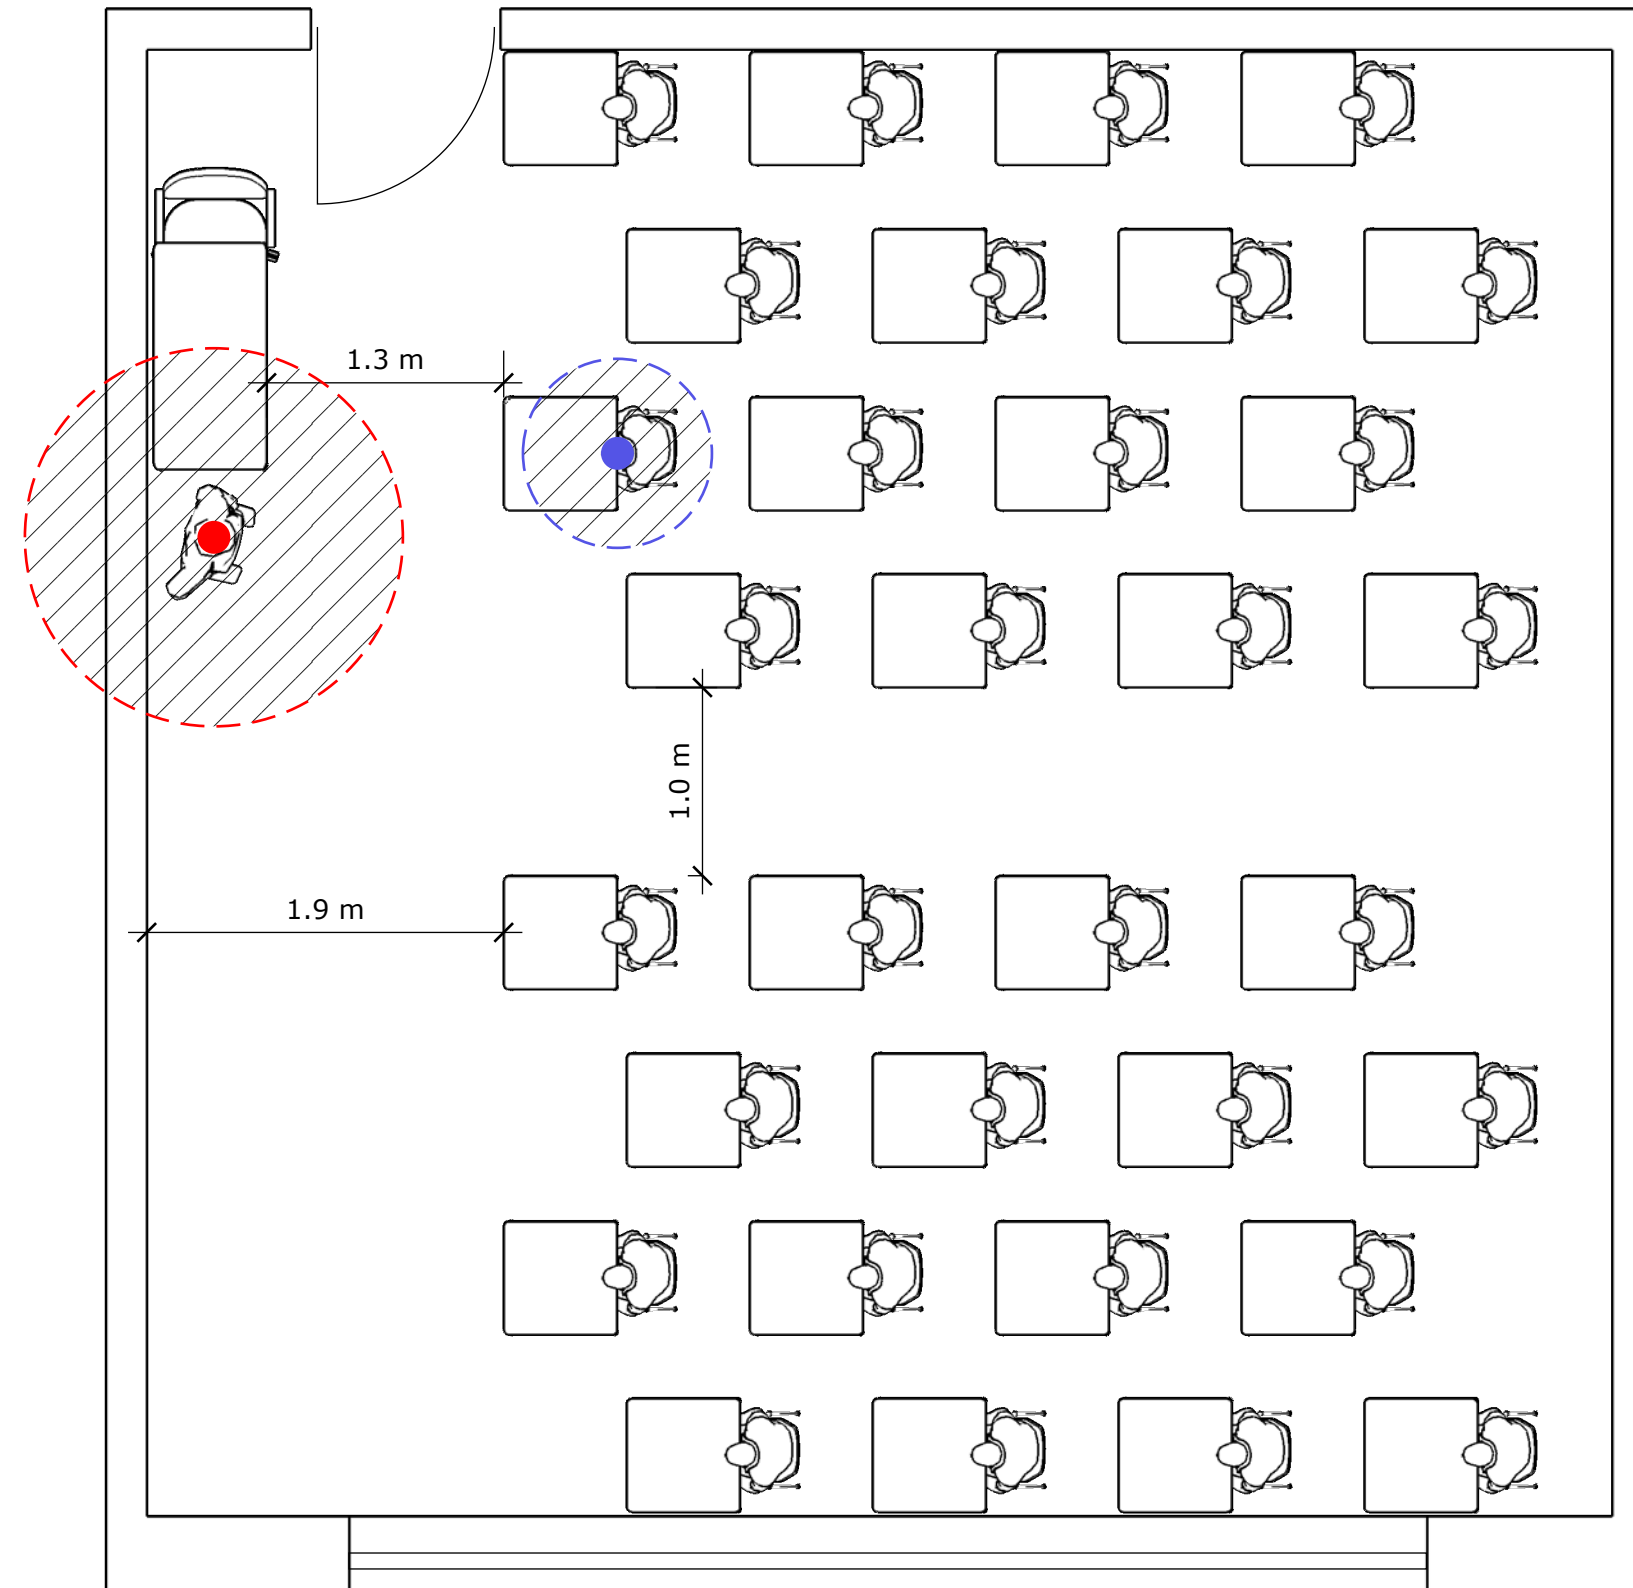


STANDARD PRIMARY CLASSROOM (60 Sq.M)

32 STUDENTS

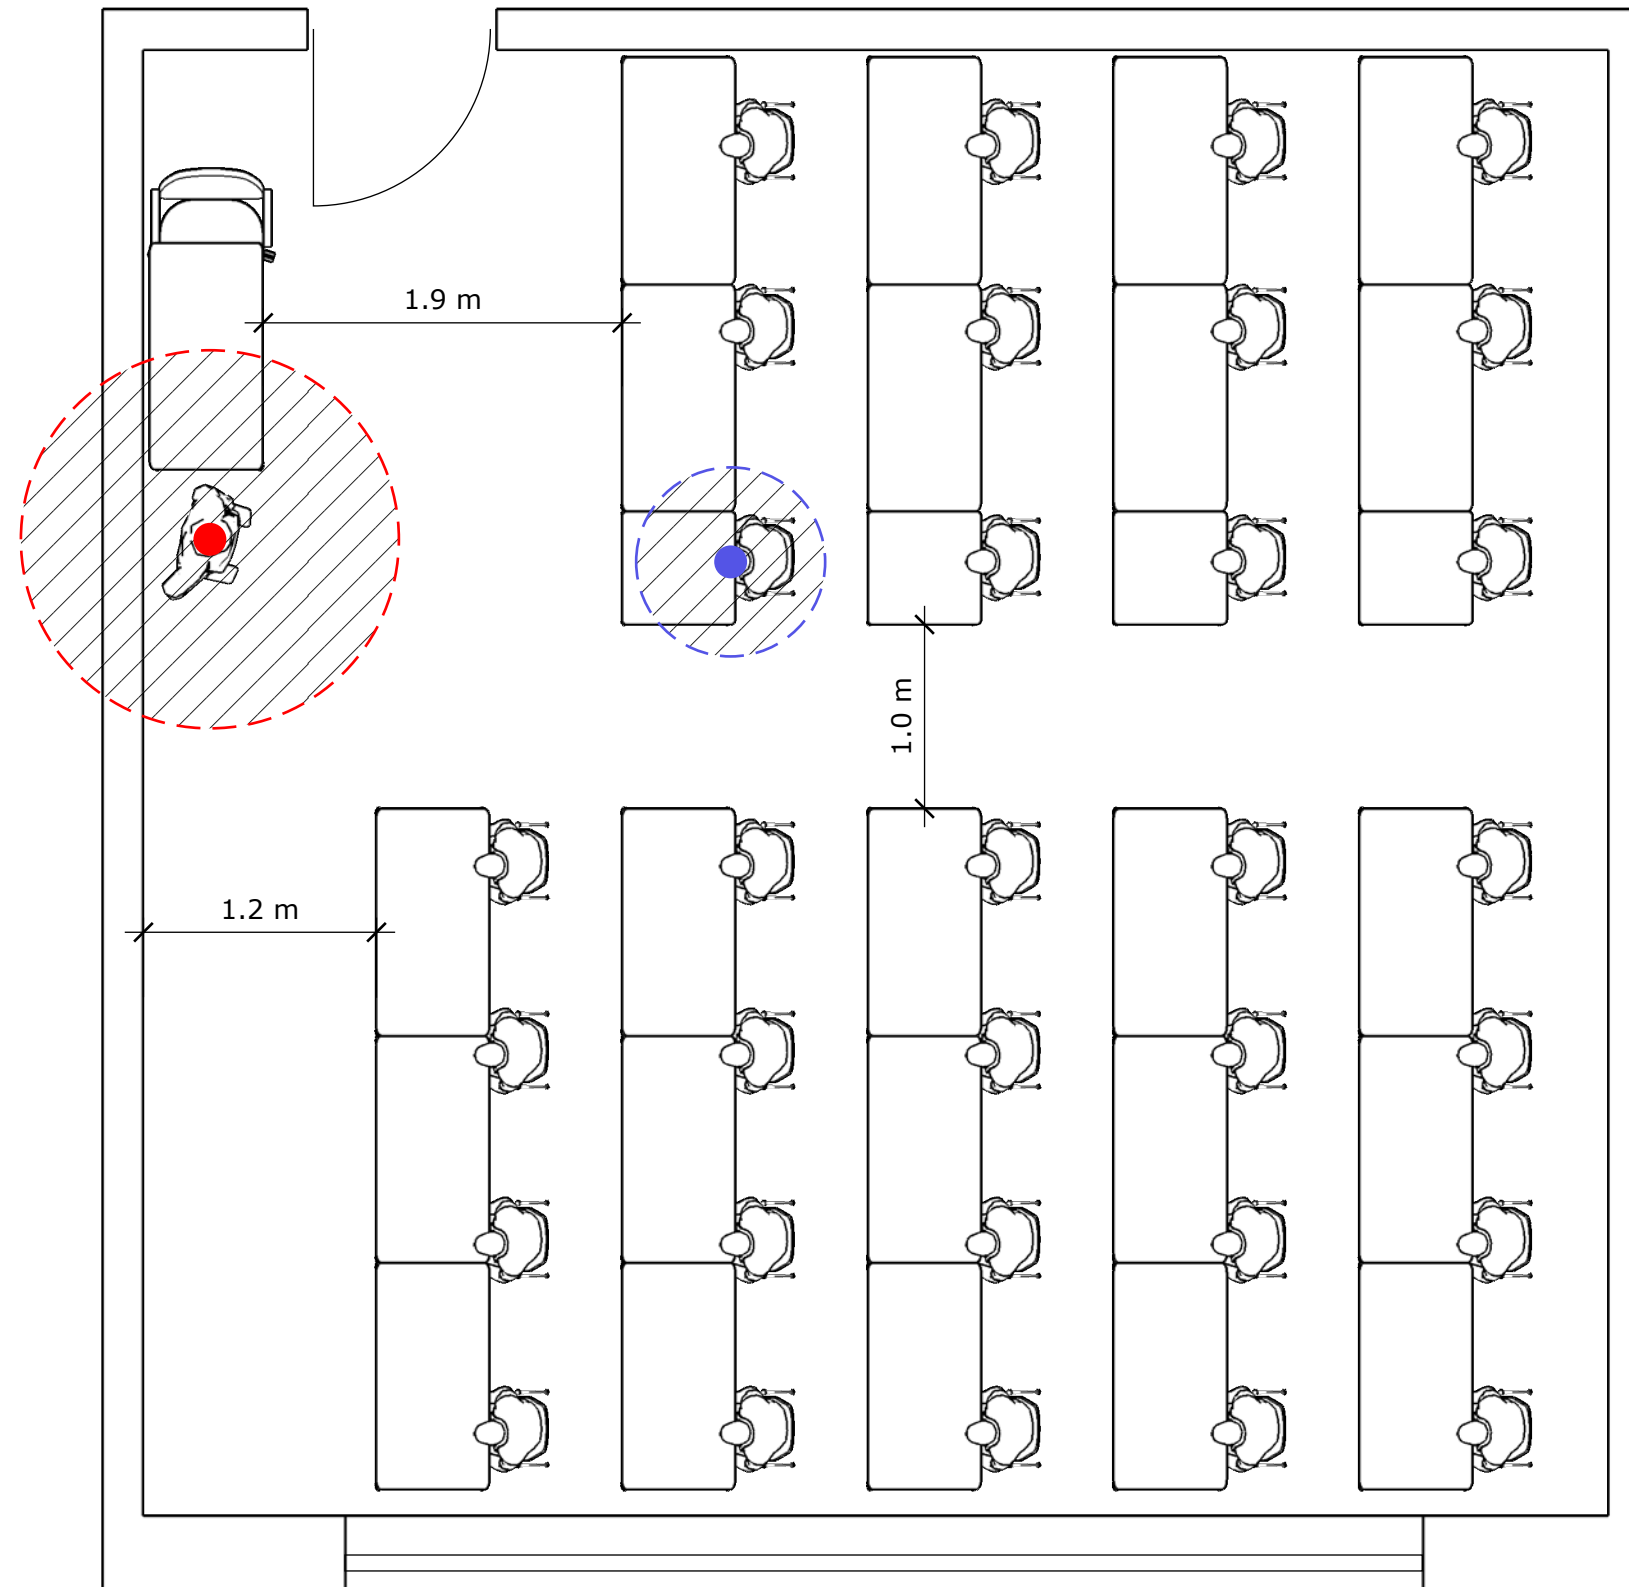


STANDARD PRIMARY CLASSROOM (60 Sq.M)

32 STUDENTS

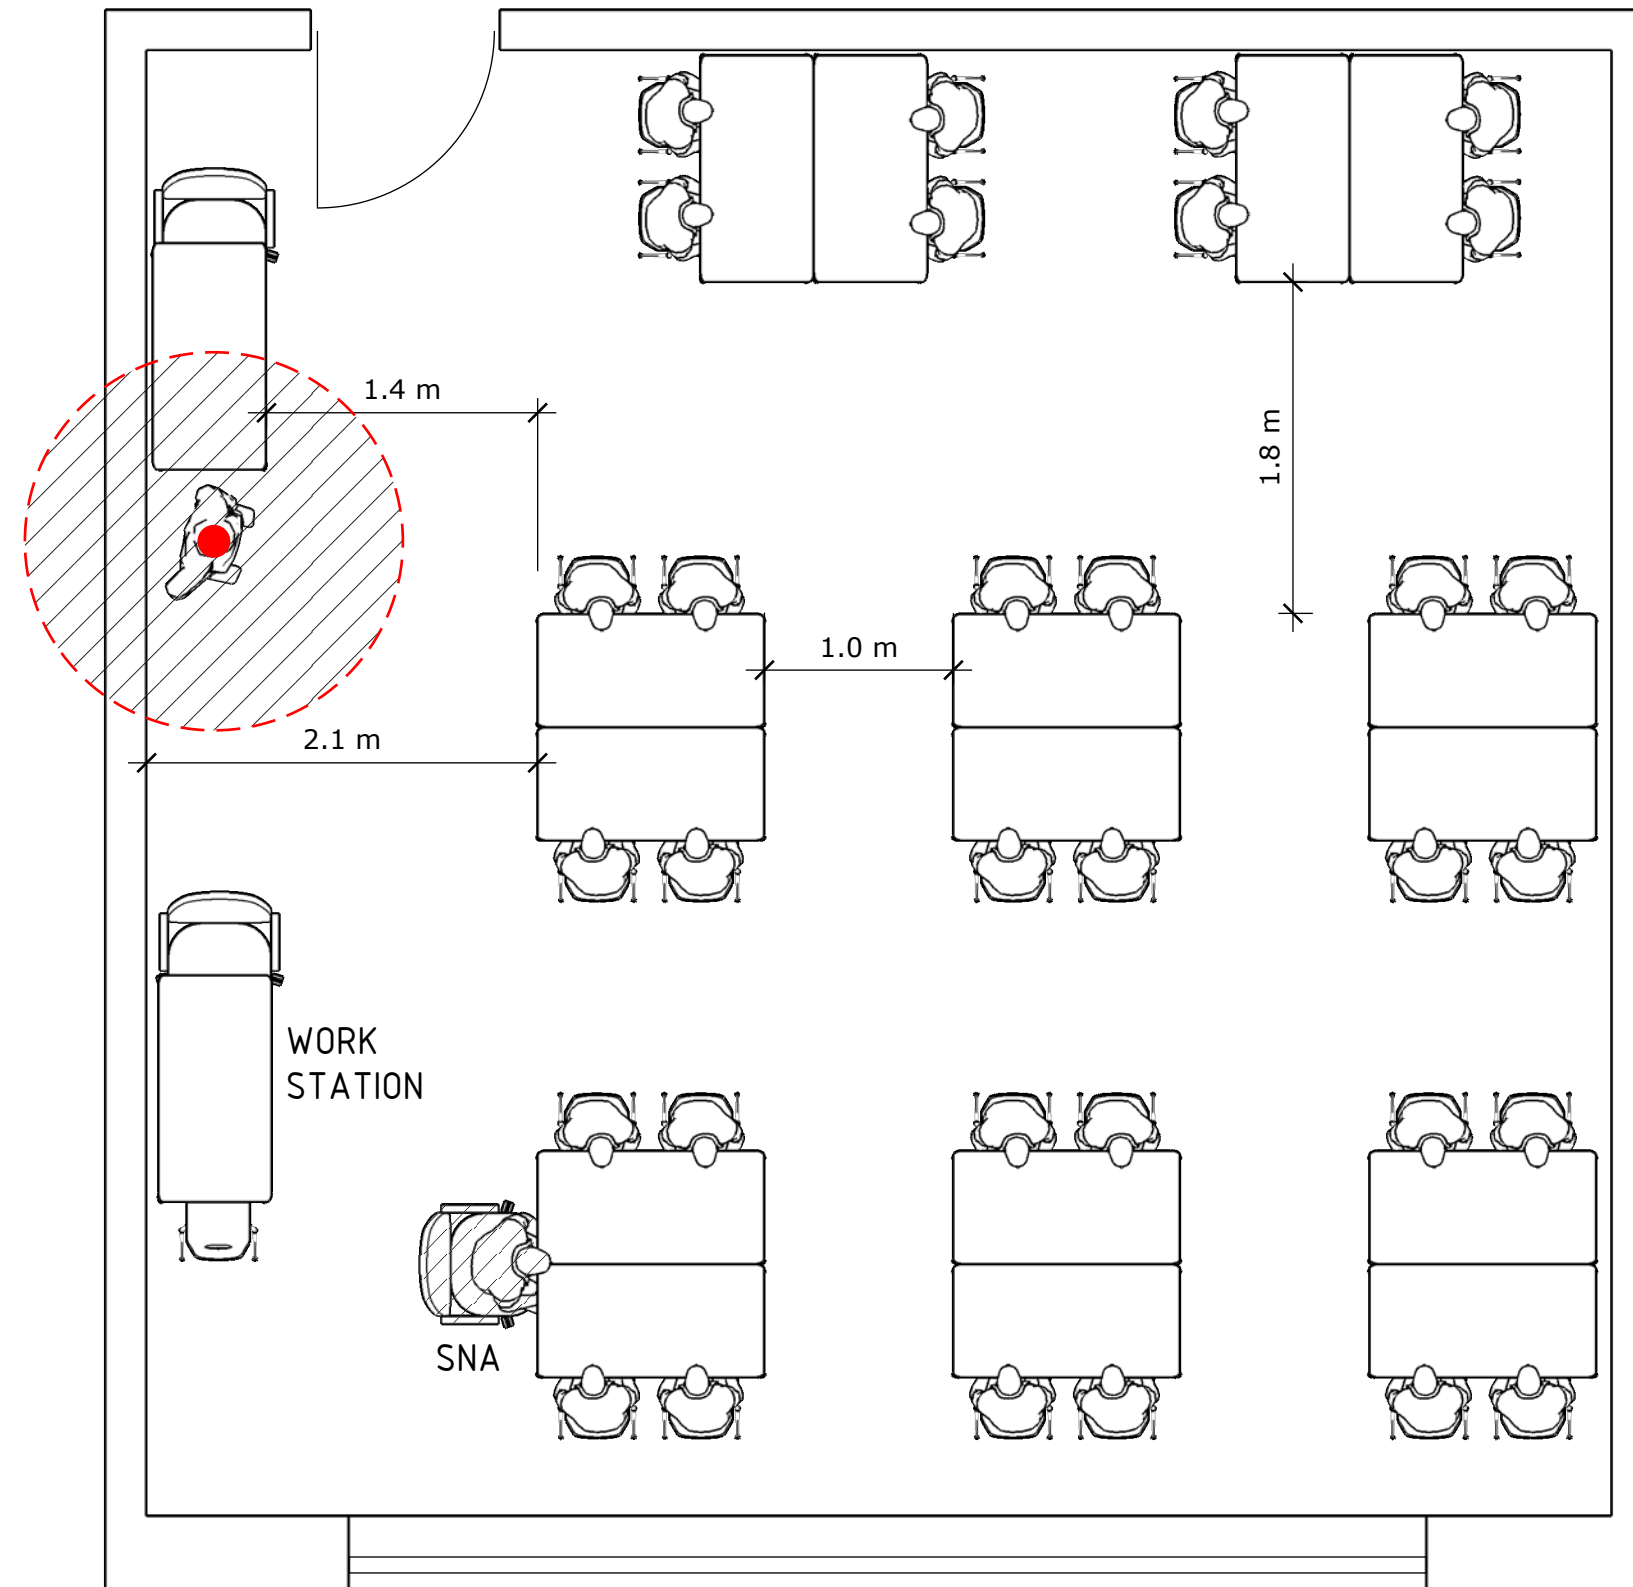


STANDARD PRIMARY CLASSROOM (60 Sq.M)

32 STUDENTS + SNA + WORK STATION

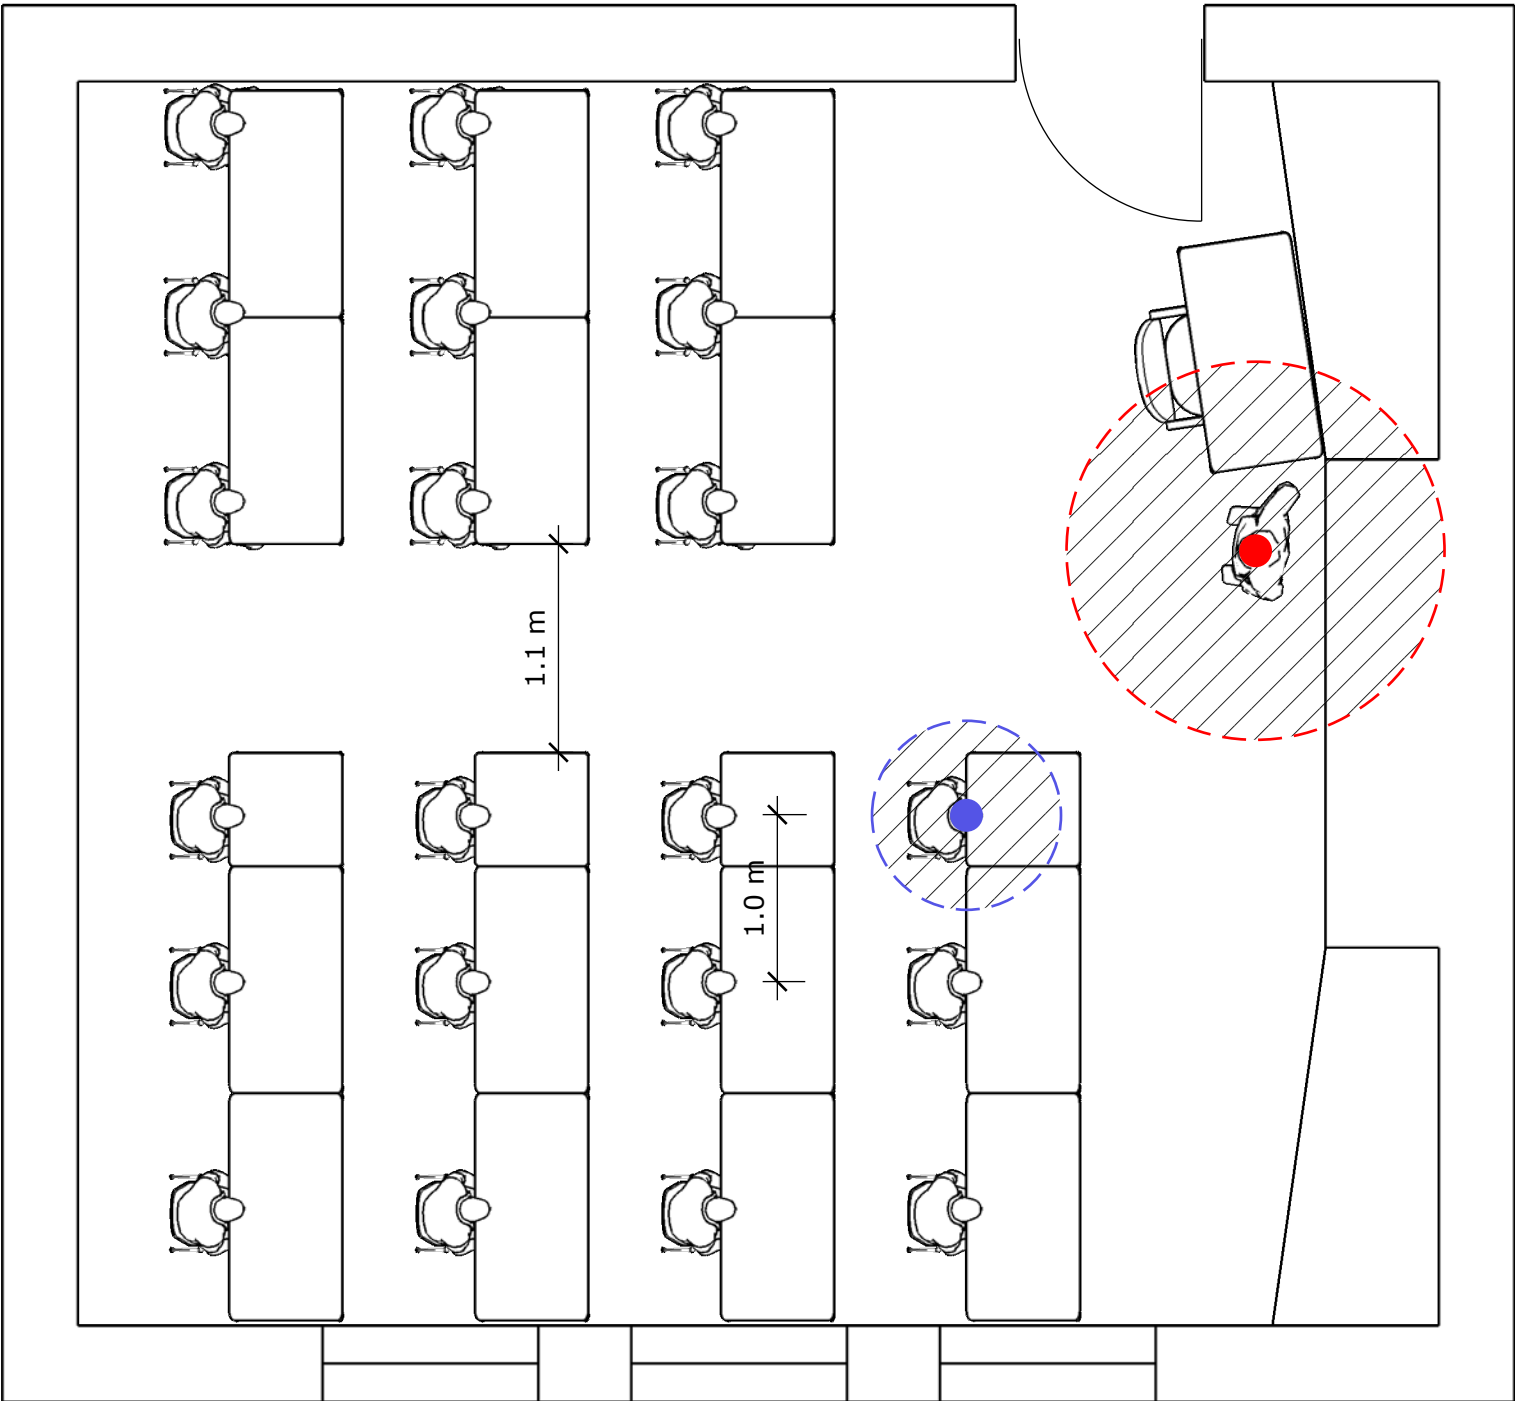


SMALLER PRIMARY CLASSROOM (40 Sq.M)

21 STUDENTS

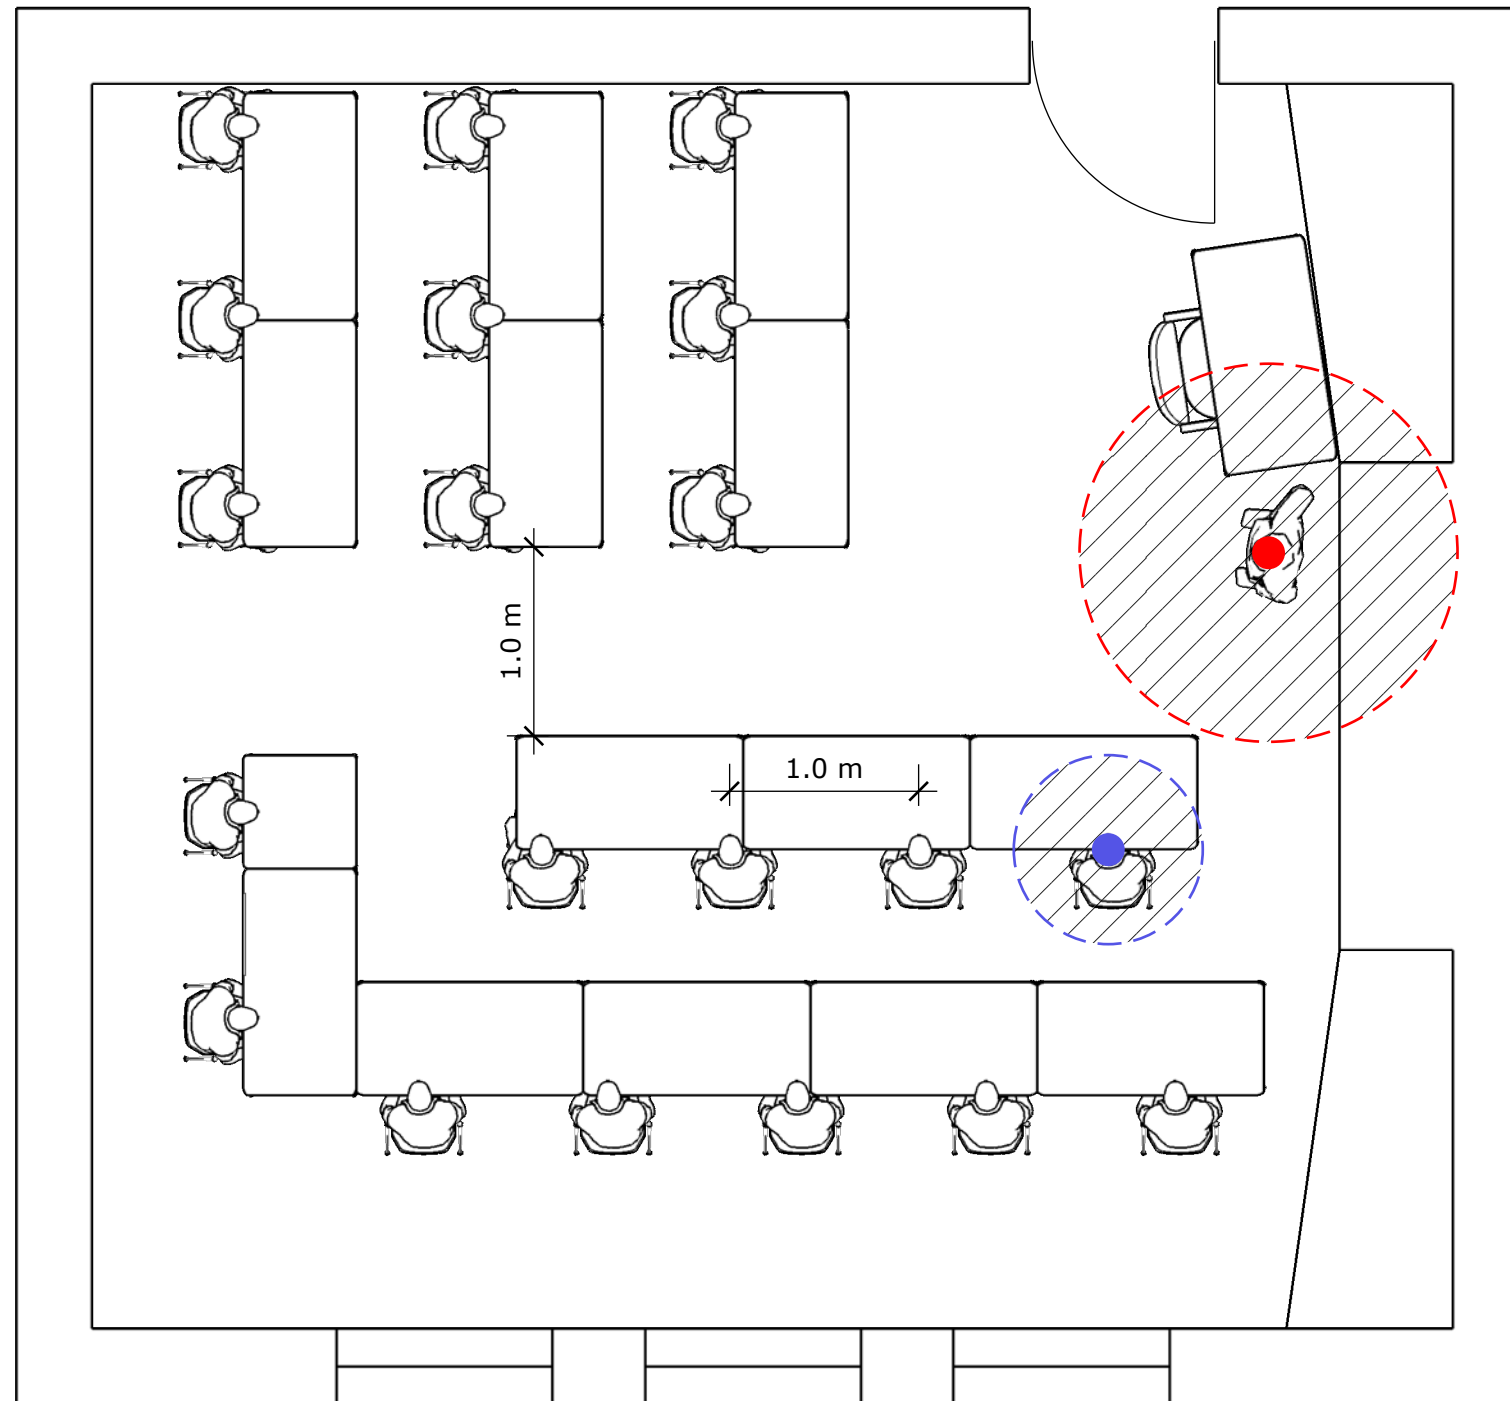


SMALLER PRIMARY CLASSROOM (40 Sq.M)

20 STUDENTS

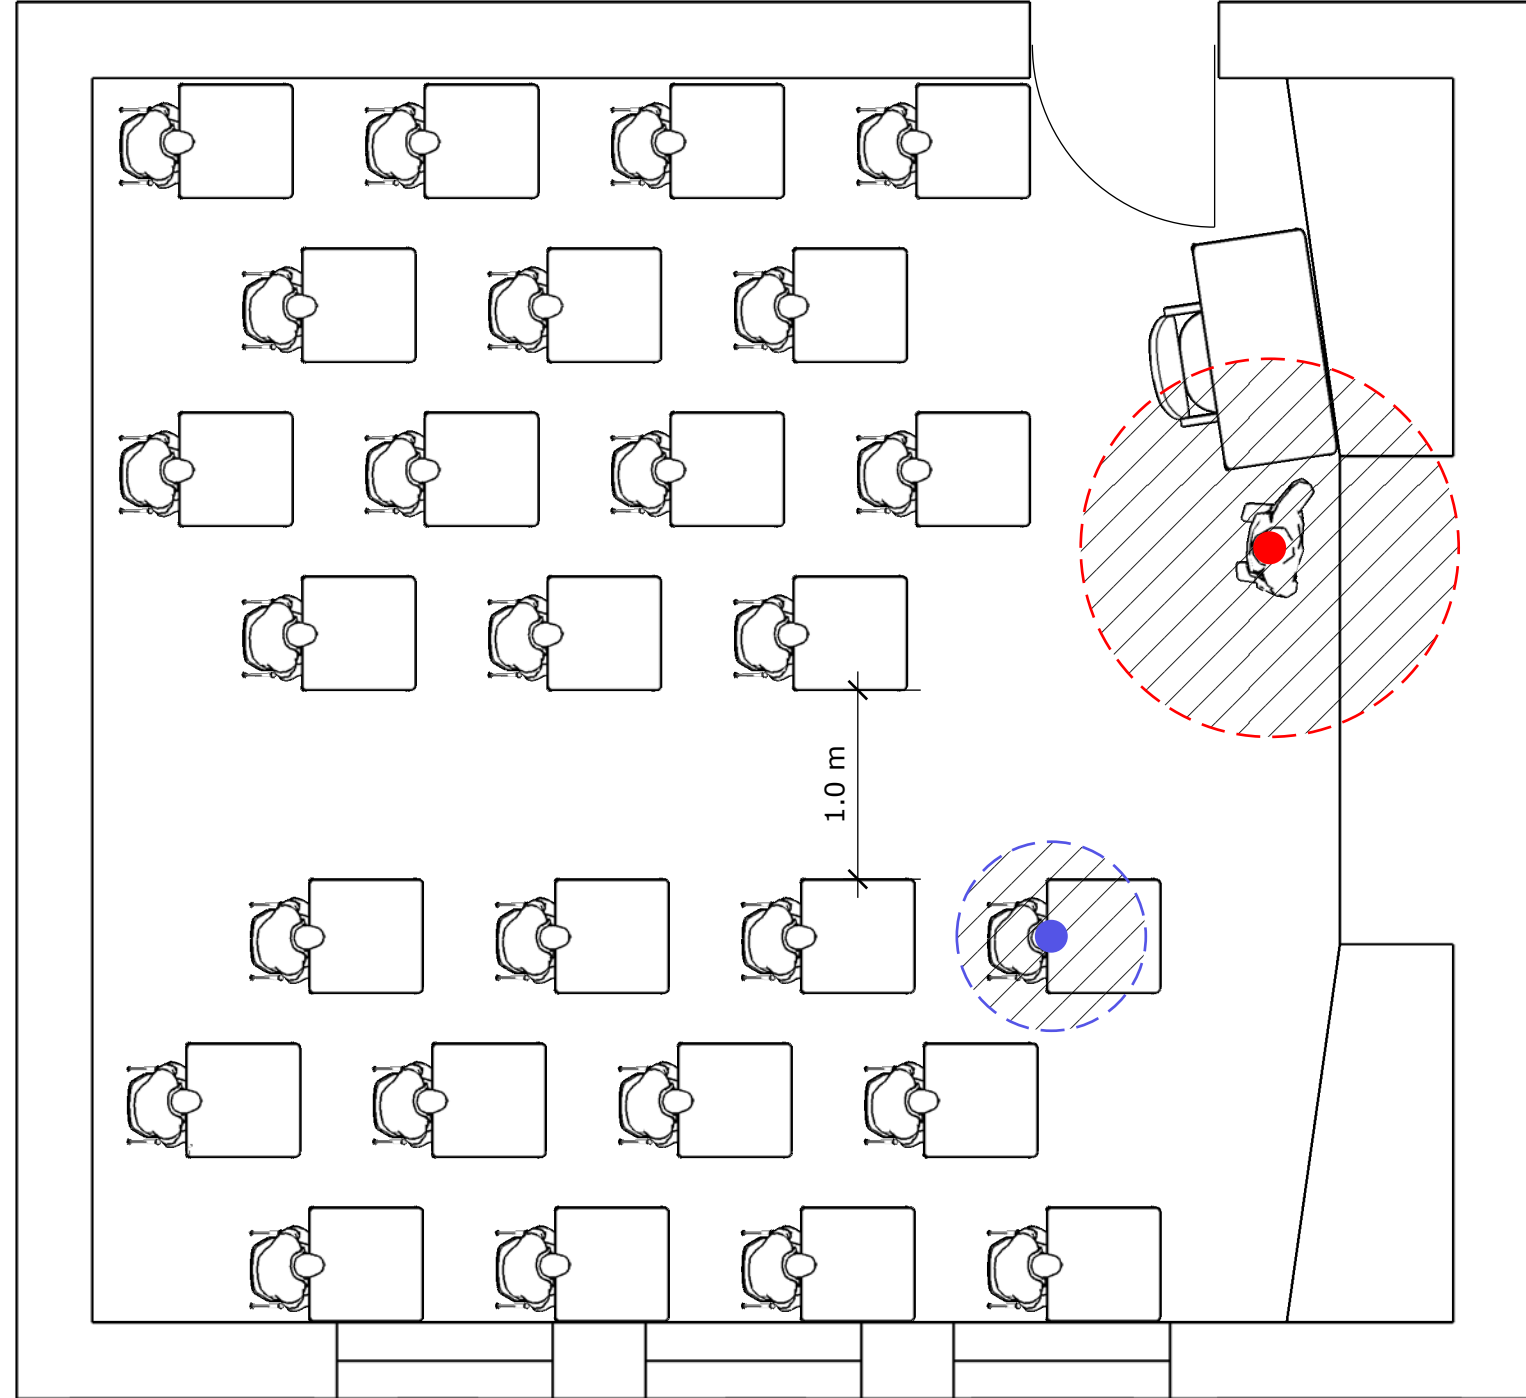


SMALLER PRIMARY CLASSROOM (40 Sq.M)

26 STUDENTS

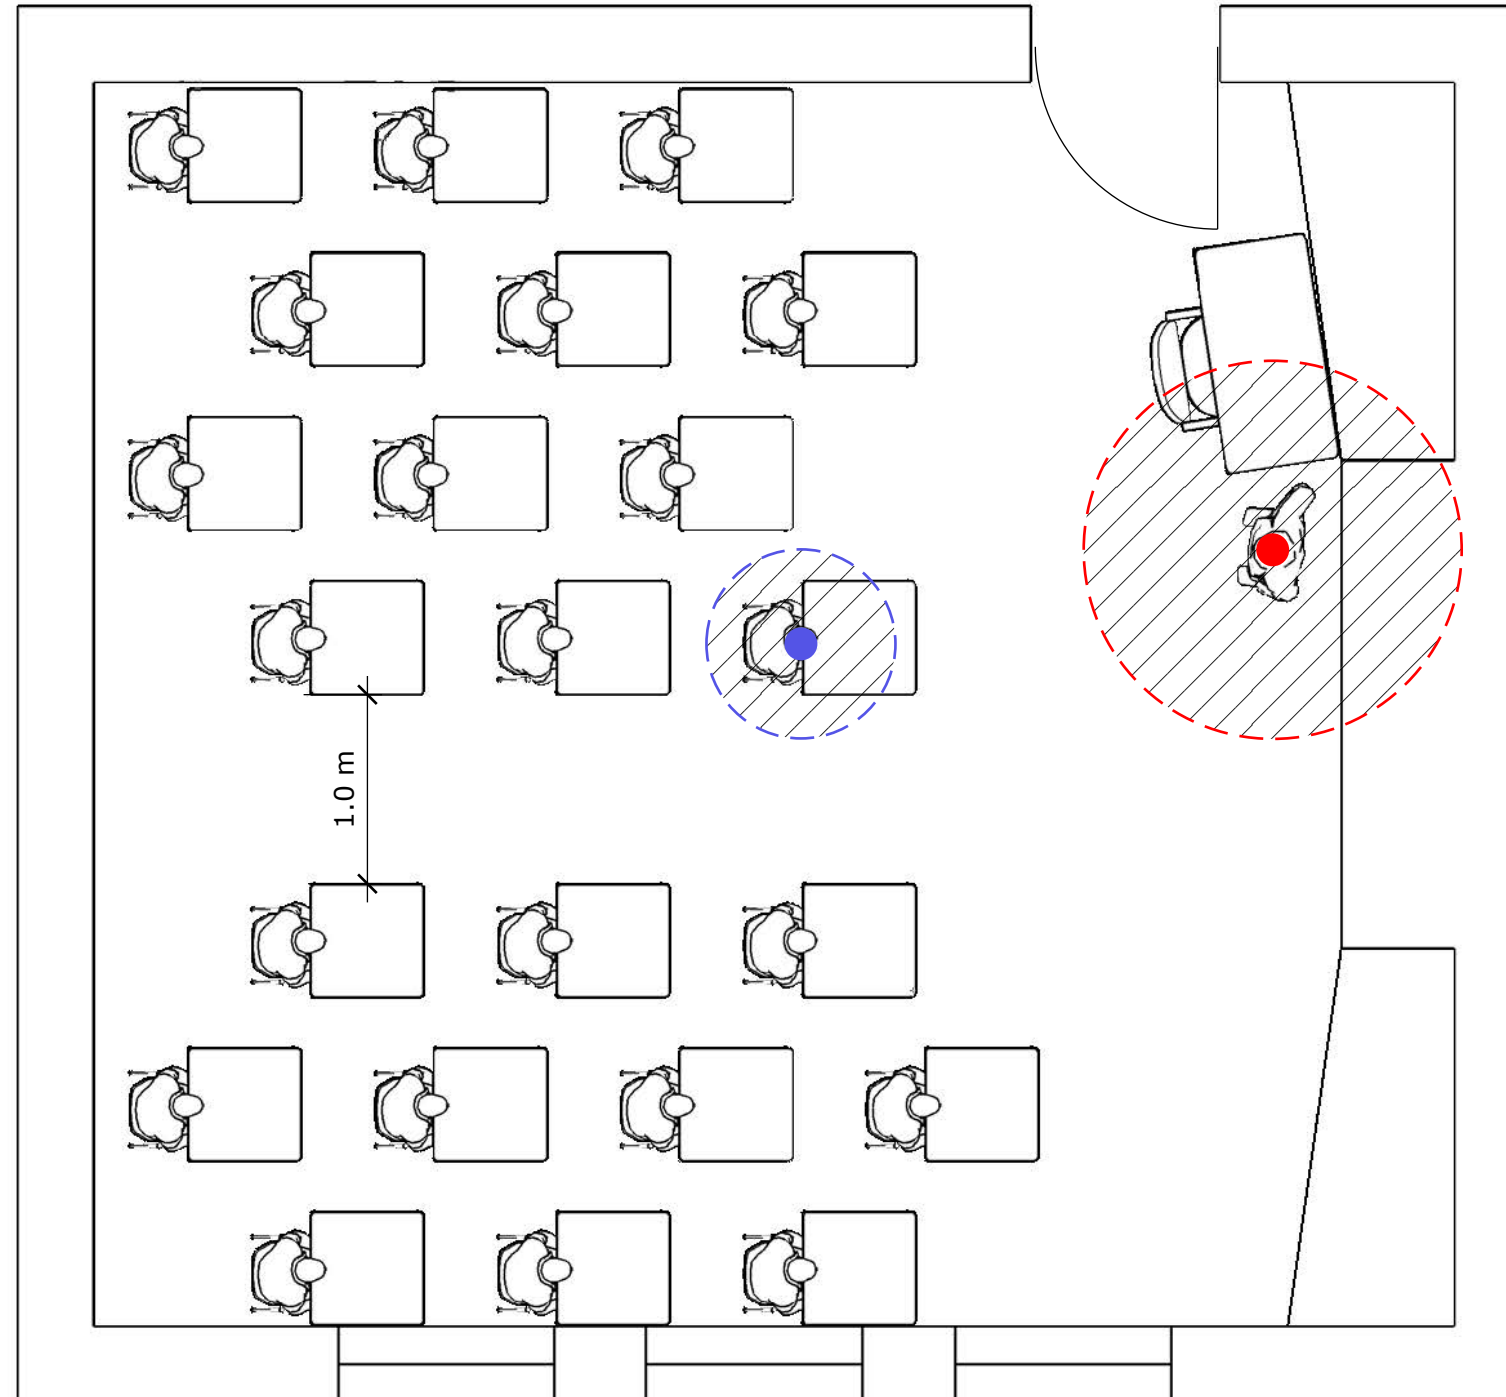

SMALLER PRIMARY CLASSROOM (40 Sq.M)

22 STUDENTS

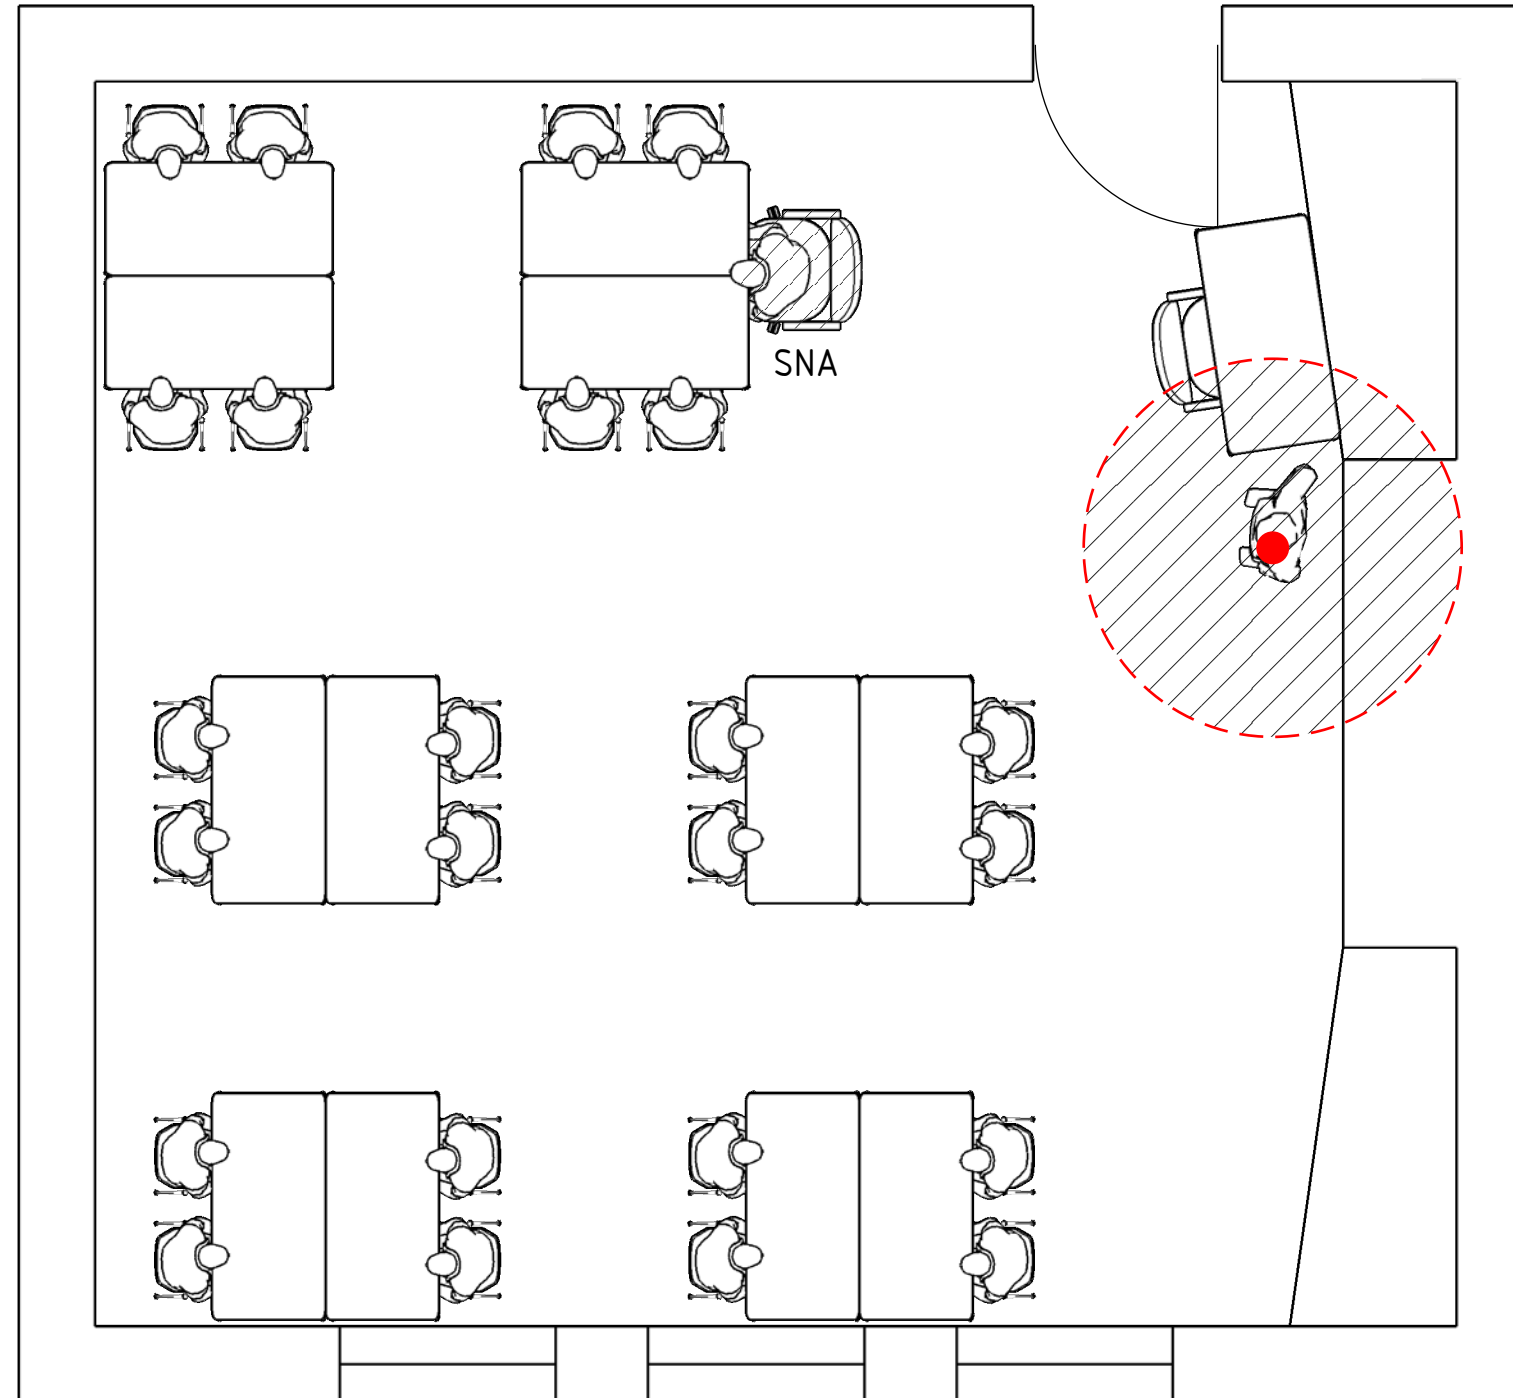

SMALLER PRIMARY CLASSROOM (40 Sq.M)

24 STUDENTS