
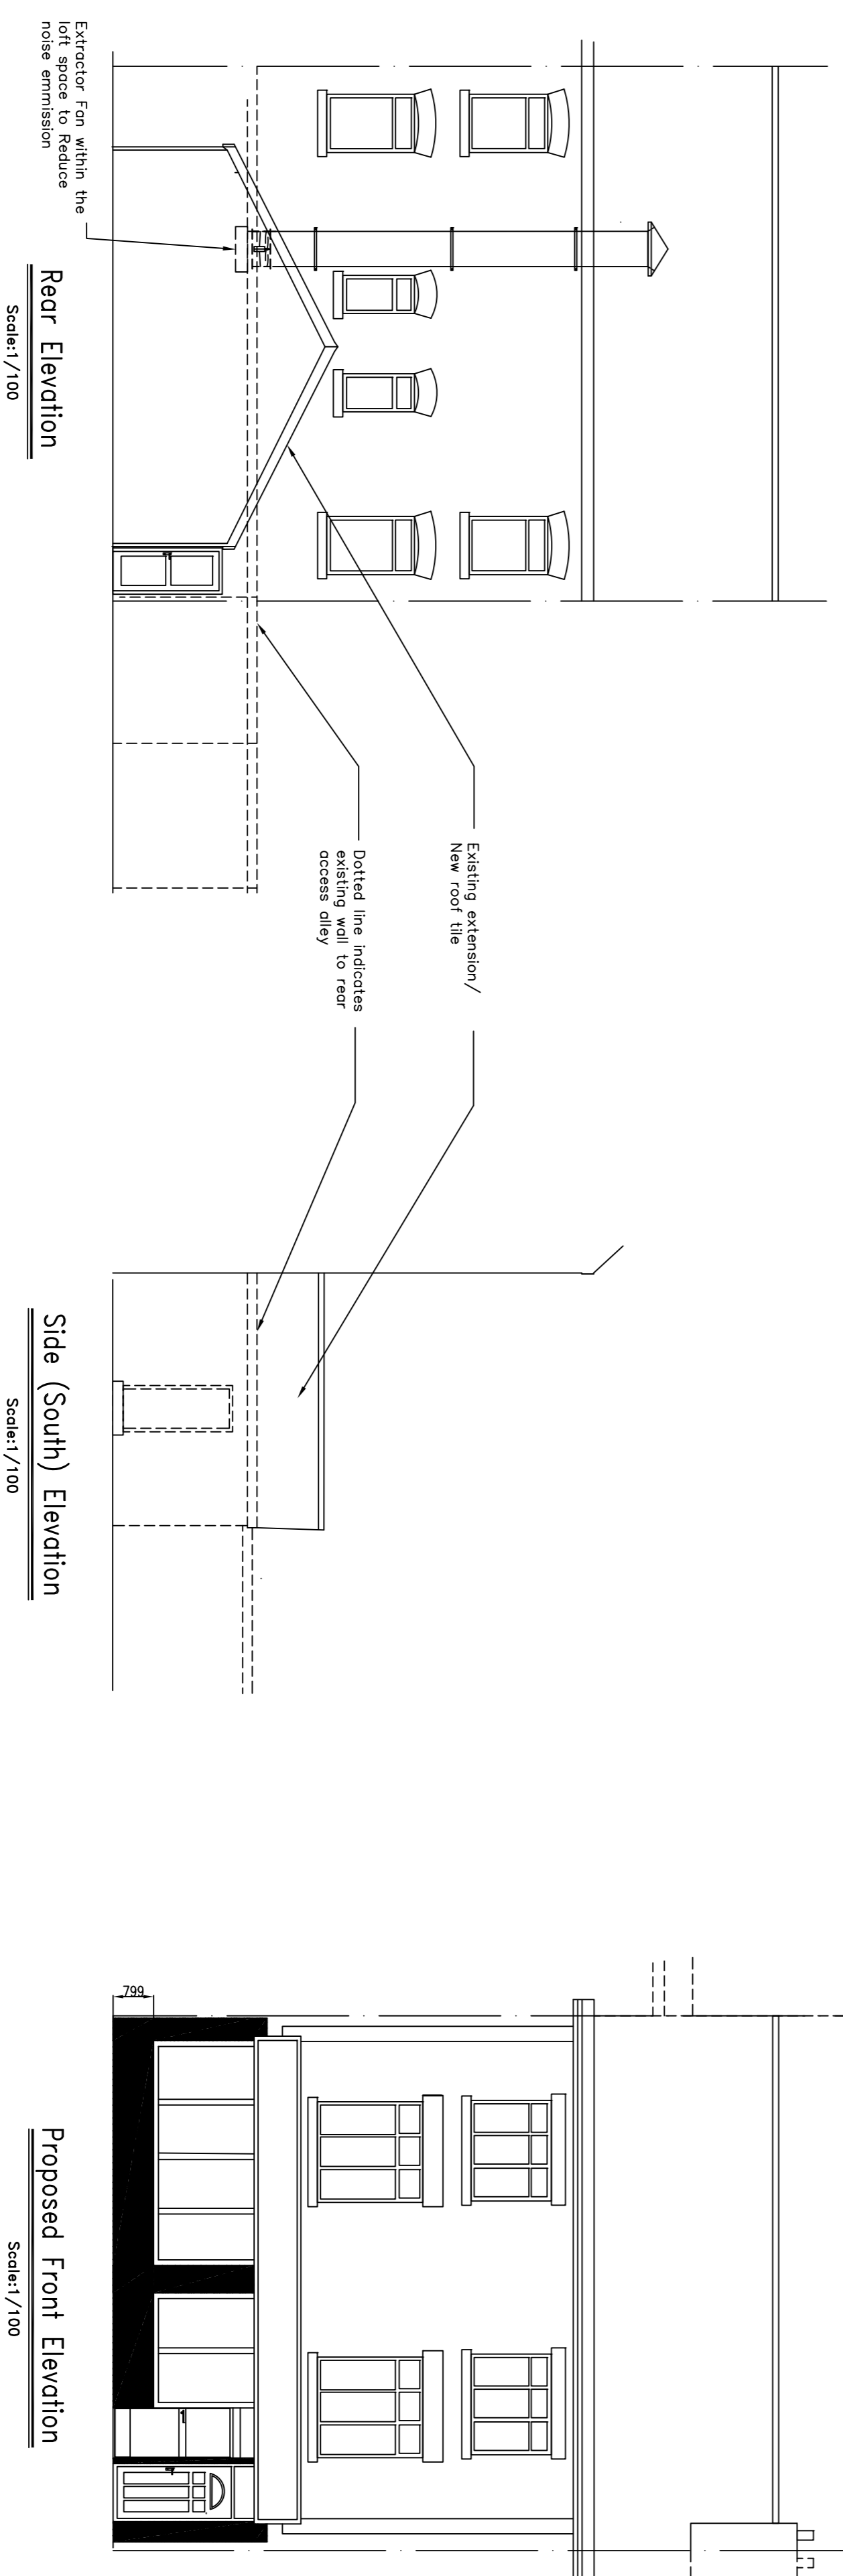


REV.	DATE	DESCRIPTION	DRAWN	APPROVED
1	18.04.2011	First Issue	ACM	HRM
2	23.04.2011	Project & Dwg No. Corrected	ACM	HRM

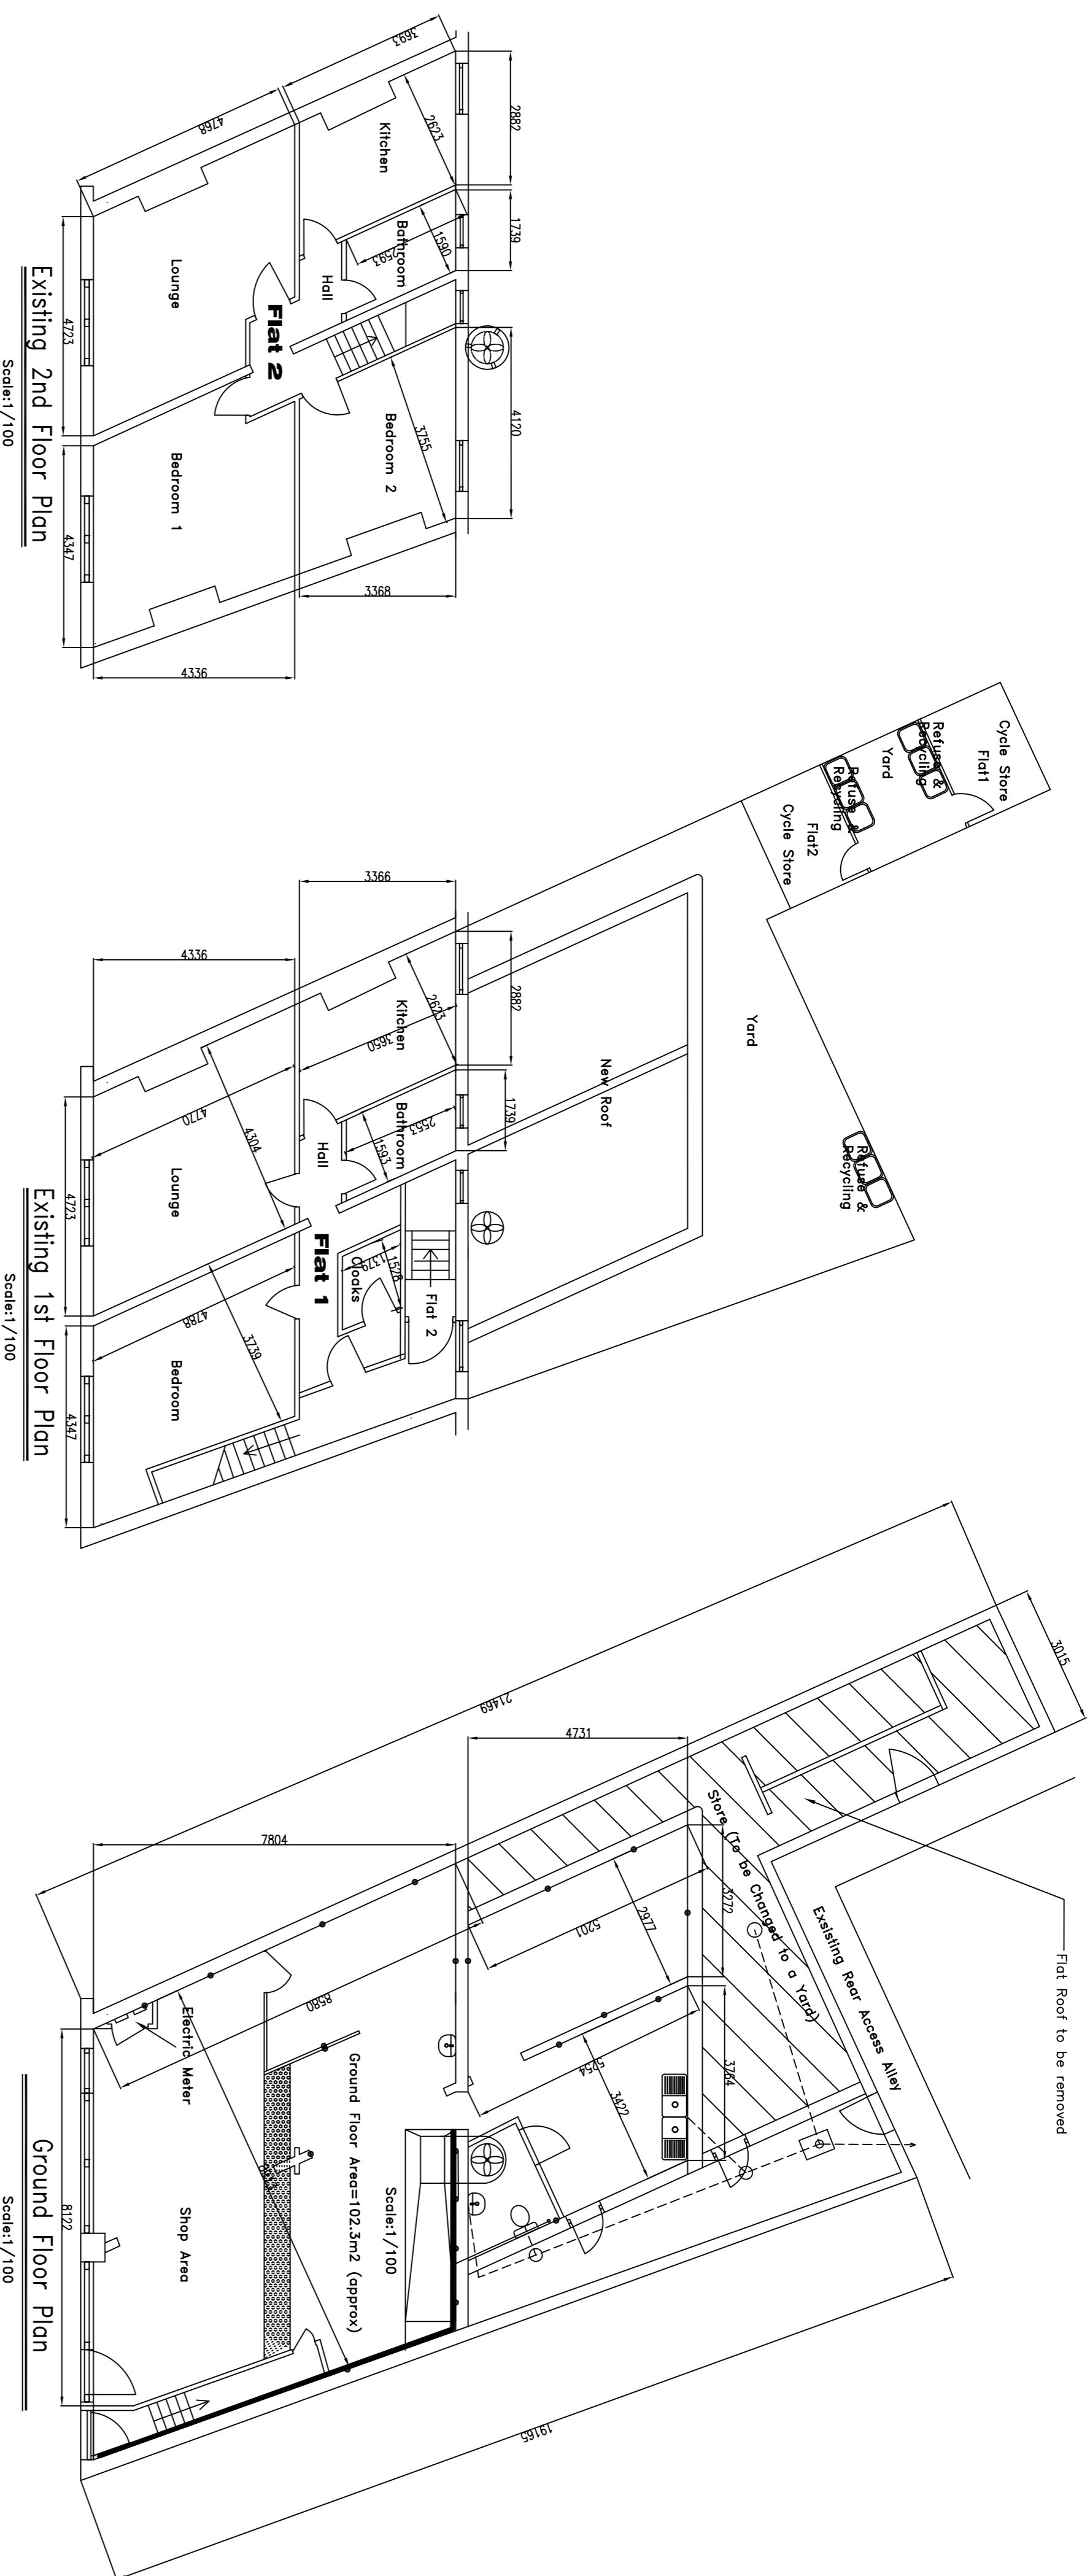

- Notes:—
- All other Extension with flat roofing shall be removed
 - Remove Existing (old) shop front and replace with a new UPVC frame and toughen glass

1					
ITEM No.	TITLE	CODE N°	DWG N°	MATERIAL	
	VibraHtec Ltd				
		Tel.: +44 0151 5211879 Fax: +44 01942 275715 e-mail: admin@vibrahtec.com		Project: 210-212 FAST F100 Scale: 1:100	
Project: 210-212 RICE LANE PLAN - PROPOSAL SHEET 1 OF 1		DIMENSION mm		Scale: 1:100	
Proj. N°: DD210		Dwg. N°: VHT-D050210-03		VHT_EA 1 Rev. 1 - 17/01/07	
				A1	