

New Wolsey Theatre








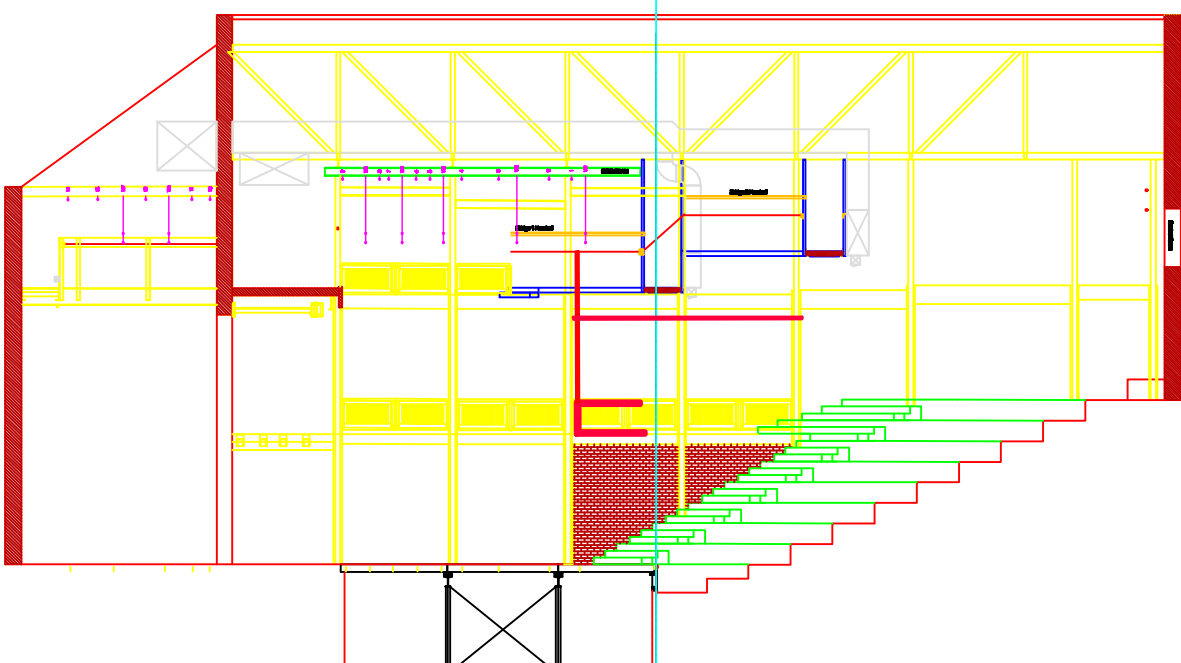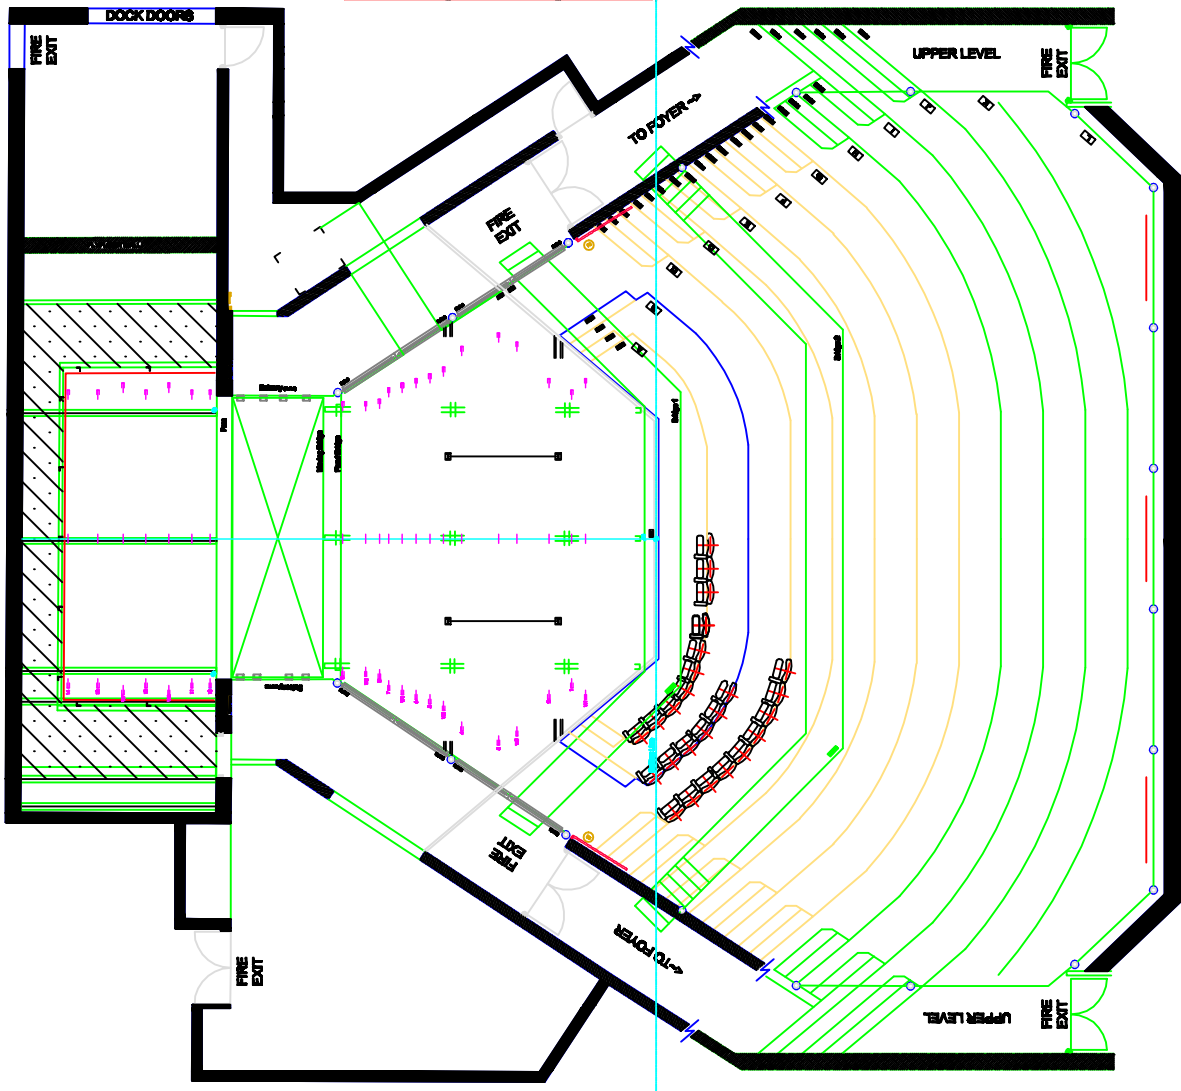

SCALE: 1:100 @ A1

