




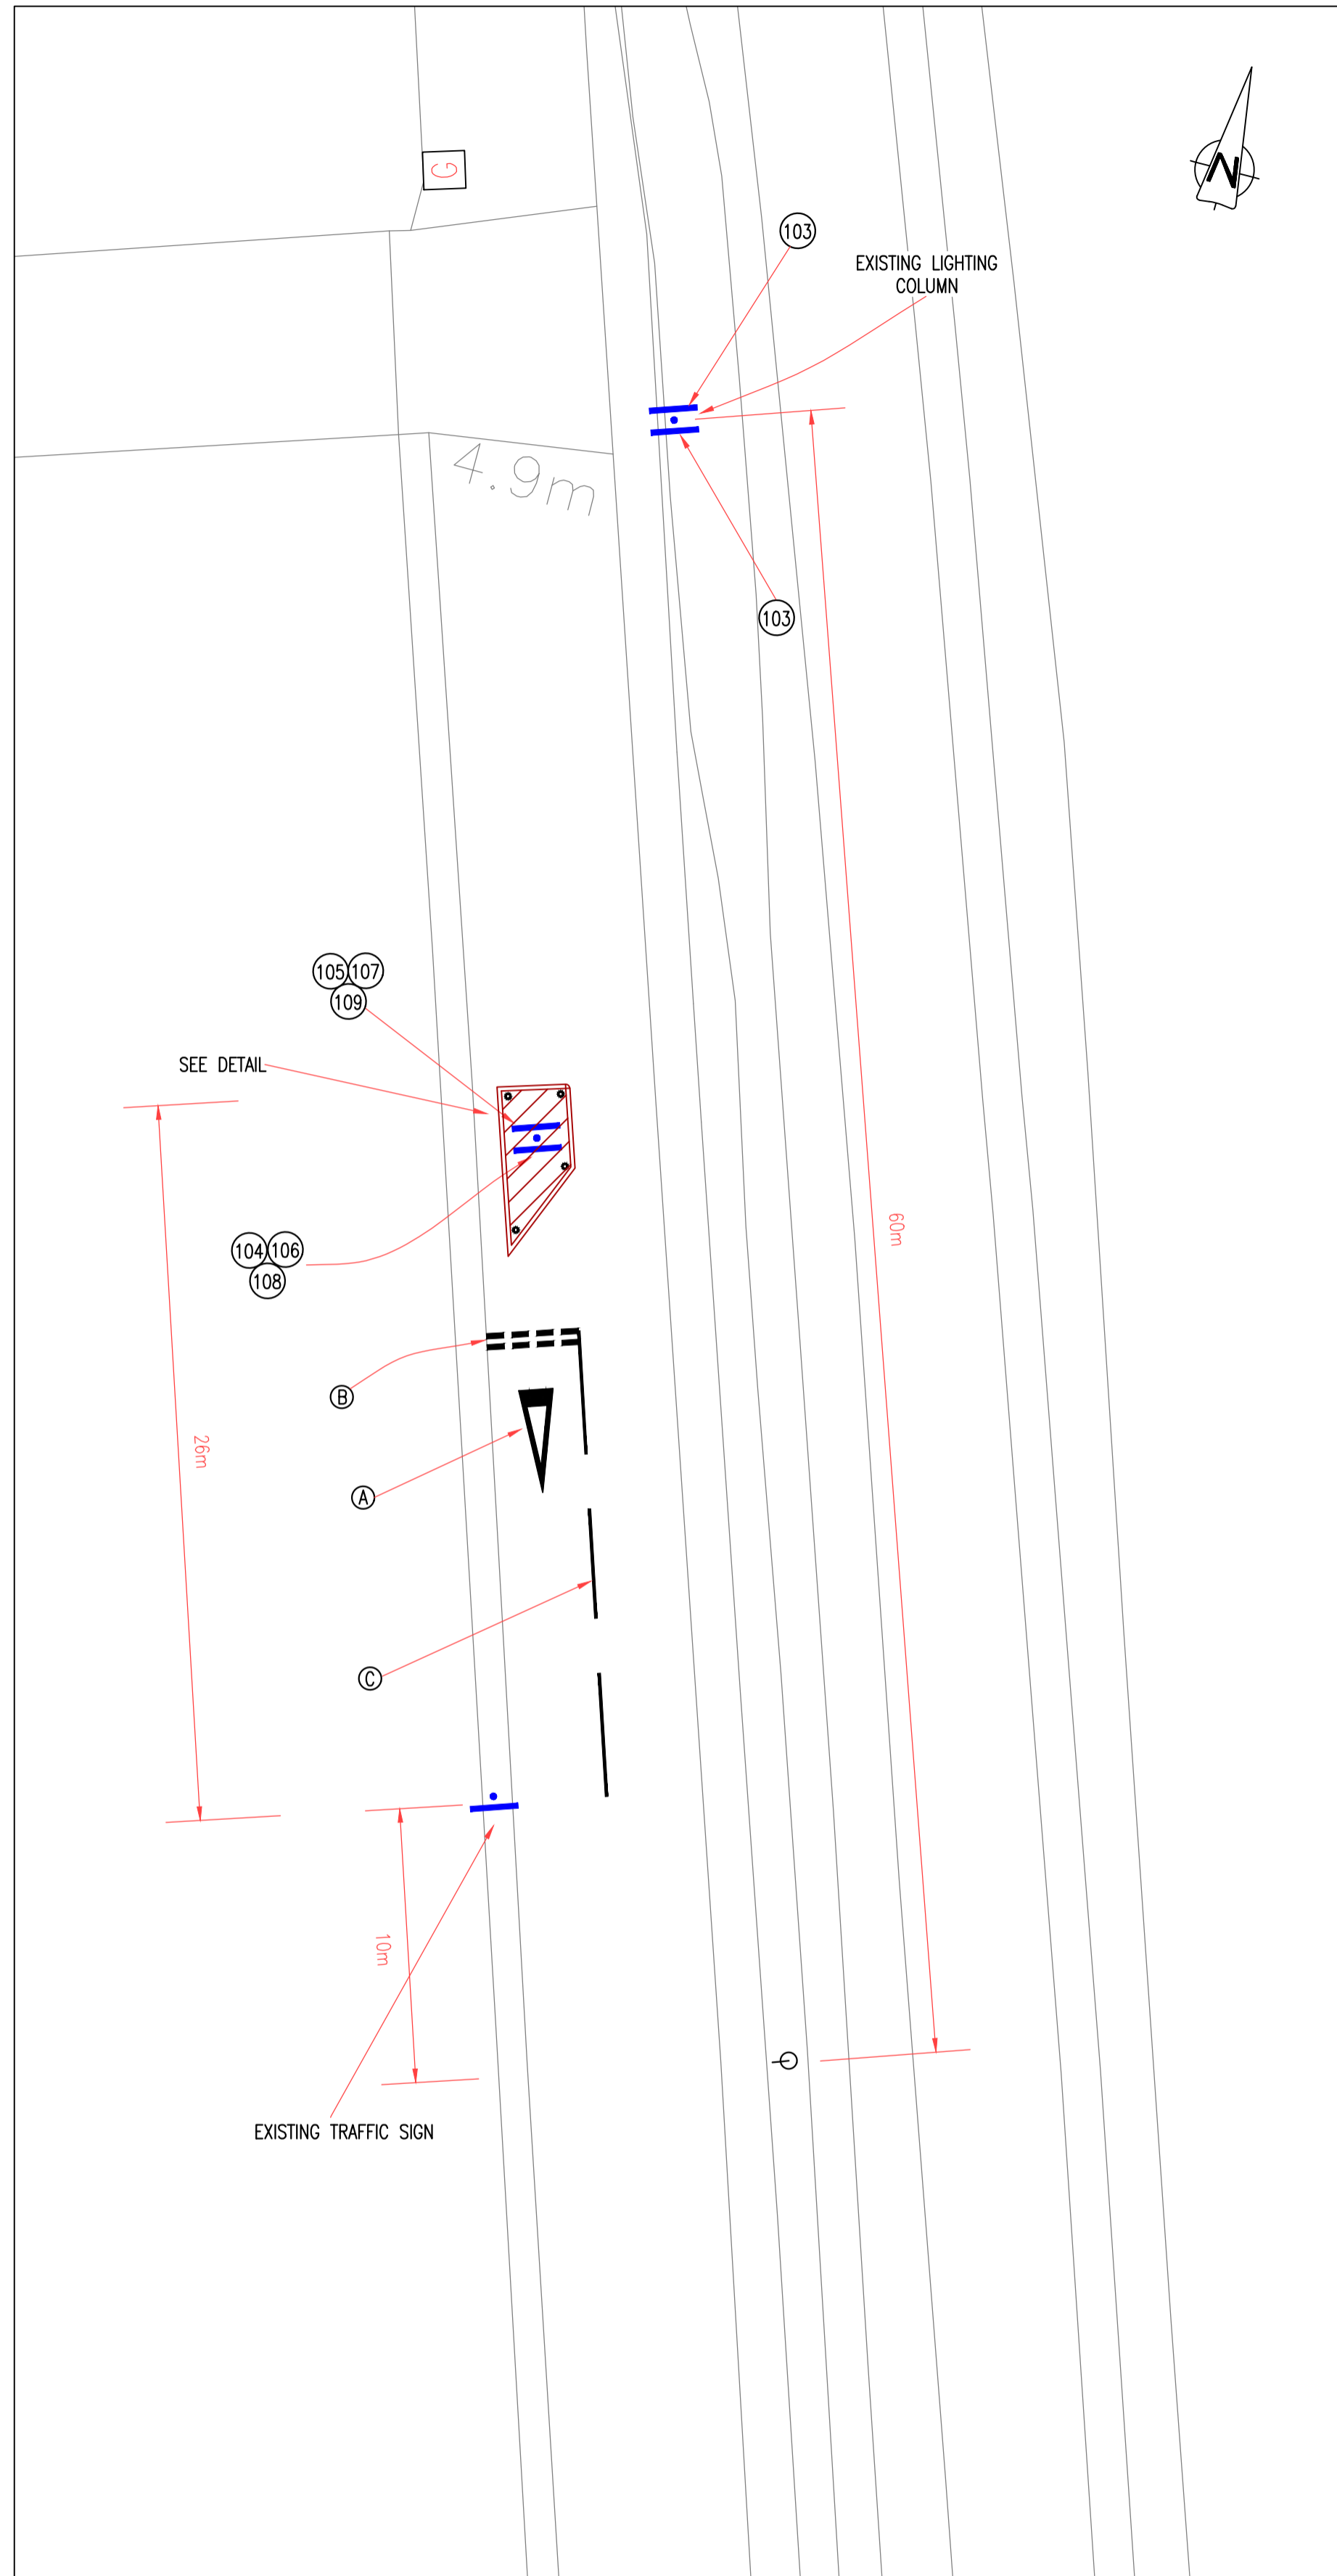
All rights reserved. No part of this document may be reproduced in any material form (including photocopying or storing in any medium) without the written permission of Northumberland County Council except in accordance with the provisions of Copyright, Designs and Patents Act 1988. Unauthorised reproduction may lead to prosecution or civil proceedings.

LEGEND


-  EXISTING GULLY
-  EXISTING LIGHTING COLUMN
-  CHICANE

DRAWING REFERENCE


HE163339/00/C403/01/01 SCHEME LAYOUT
HE163339/00/C403/01/03 SIGN SCHEDULE, ROAD MARKINGS AND DETAILS



INSET 3
SCALE 1:200

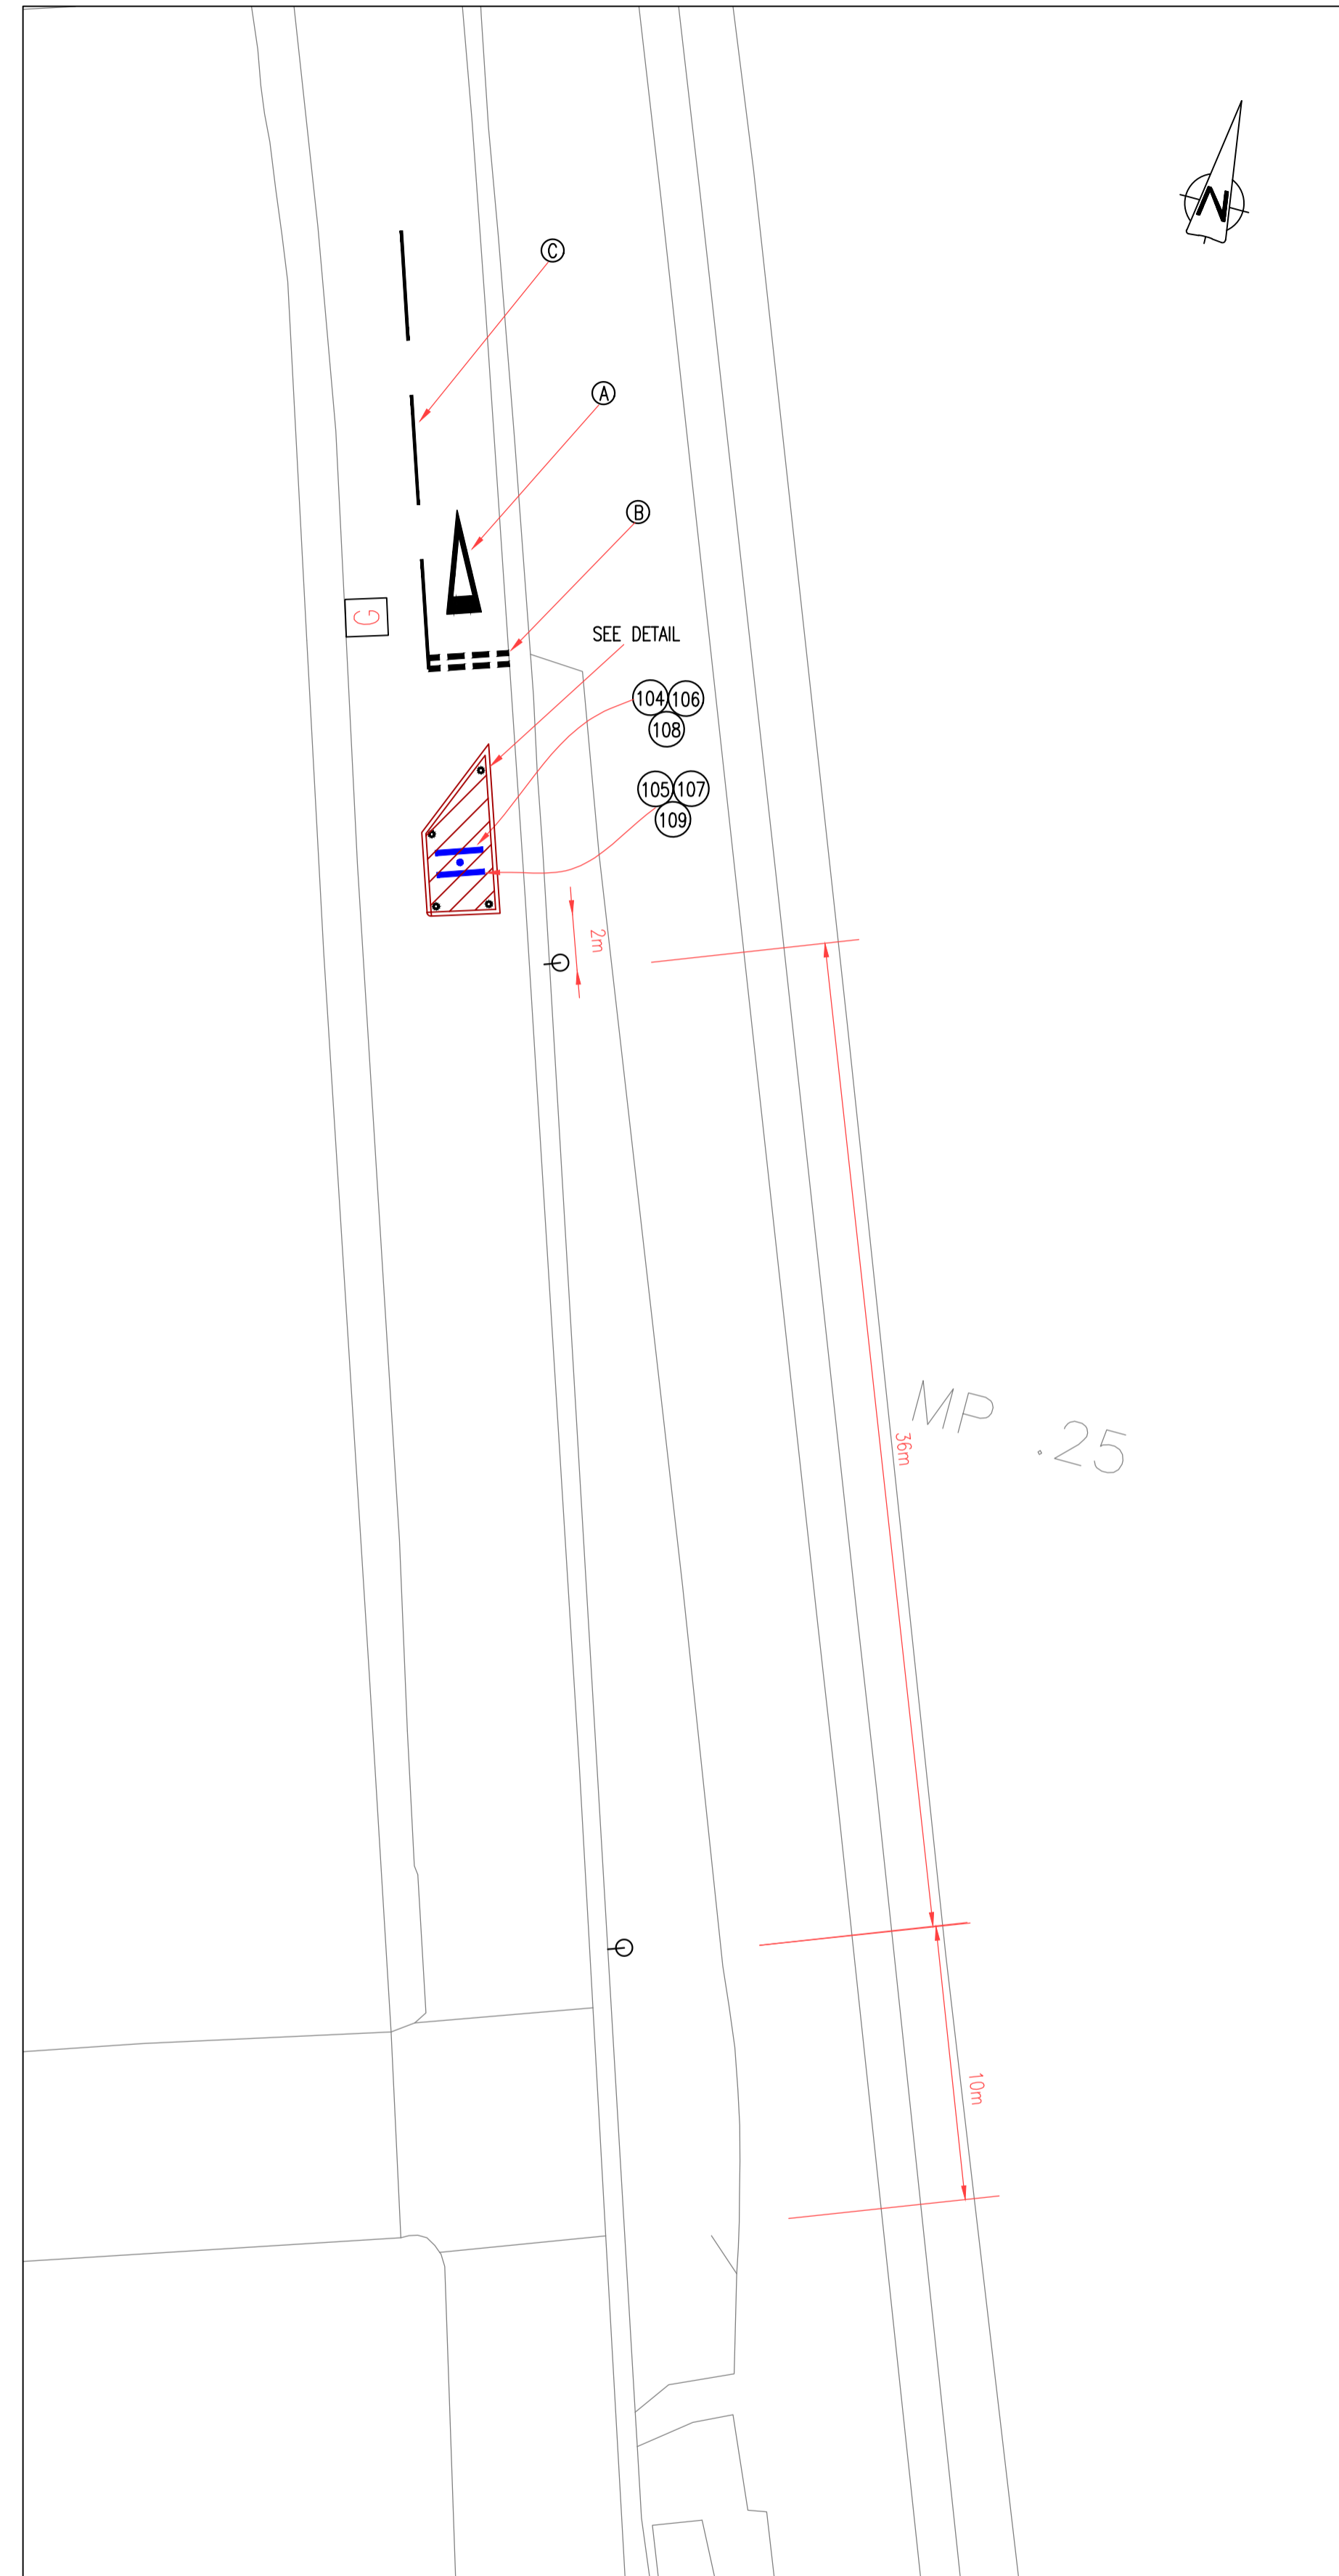

INSET 4
SCALE 1:200

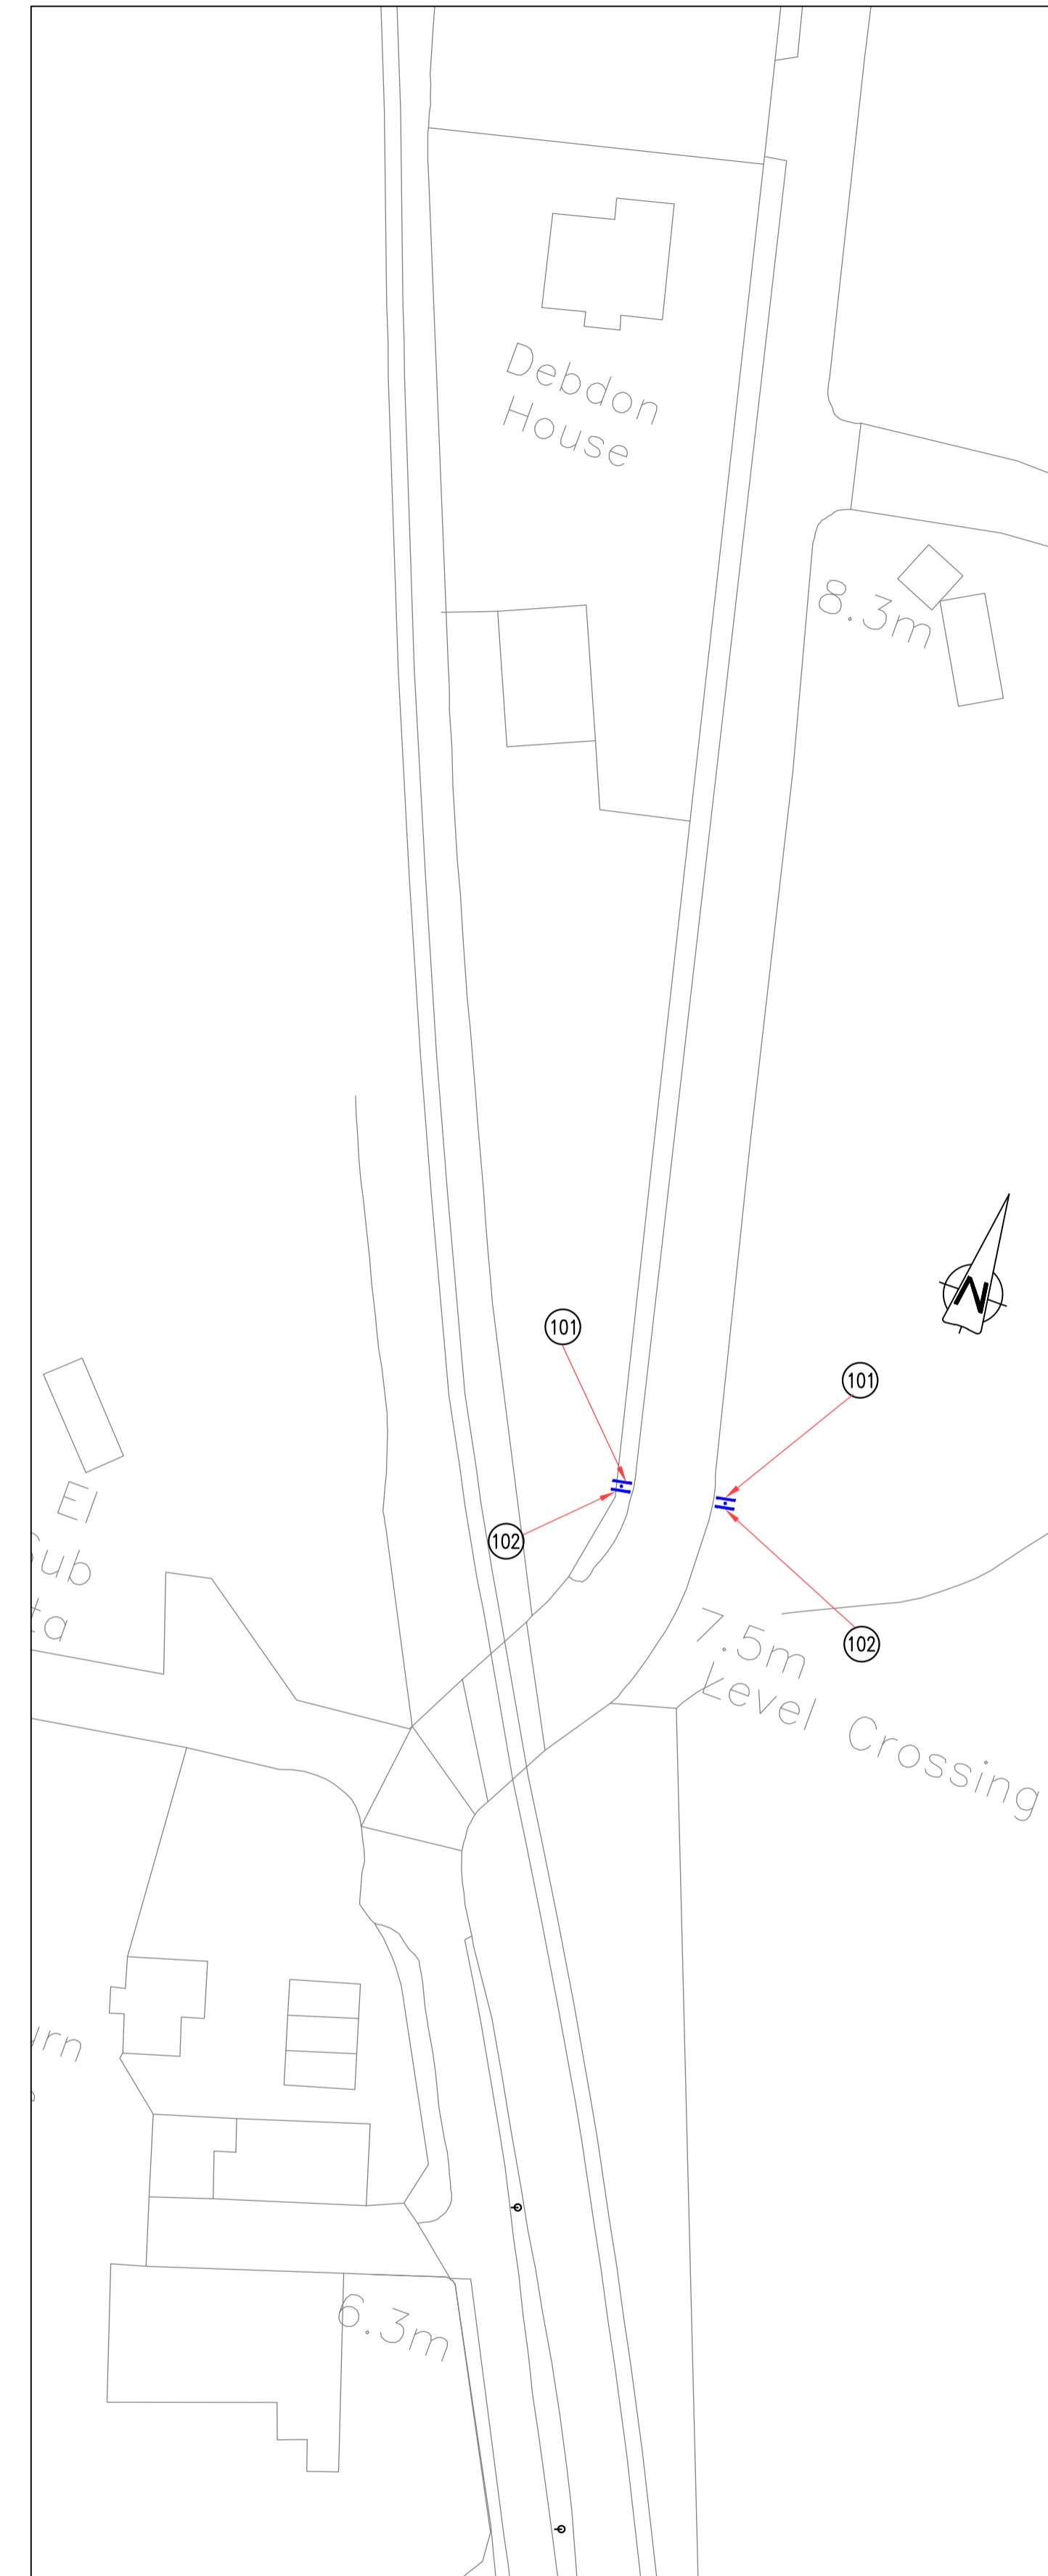

INSET 5
SCALE 1:500

REVISION	By	Date	Rev.

Reproduced from based upon the Ordnance Survey mapping with permission of the Controller of Her Majesty's Stationery Office. © Crown copyright. Unauthorised reproduction infringes Crown copyright and may lead to prosecution or civil proceedings.
NORTHUMBERLAND COUNTY COUNCIL - O.S. Licence No 100048048 (2009)

Drawing Status
PRELIMINARY

Client
NORTHUMBERLAND COUNTY COUNCIL
COUNTY HALL, MORPETH.
NORTHUMBERLAND, NE61 2EF

Job Title
**20mph SPEED LIMIT,
CAMBOIS FIRST SCHOOL**

Drawing Title
**DETAILED LAYOUTS
(SHEET 2)**

Scales AS SHOWN

Drm	Date	Checked	Passed
TM	NOV'16	SF	SF

Drawing Number	Rev
HE163339-00-C403-01-02	

Job Number/File Number	Rev