


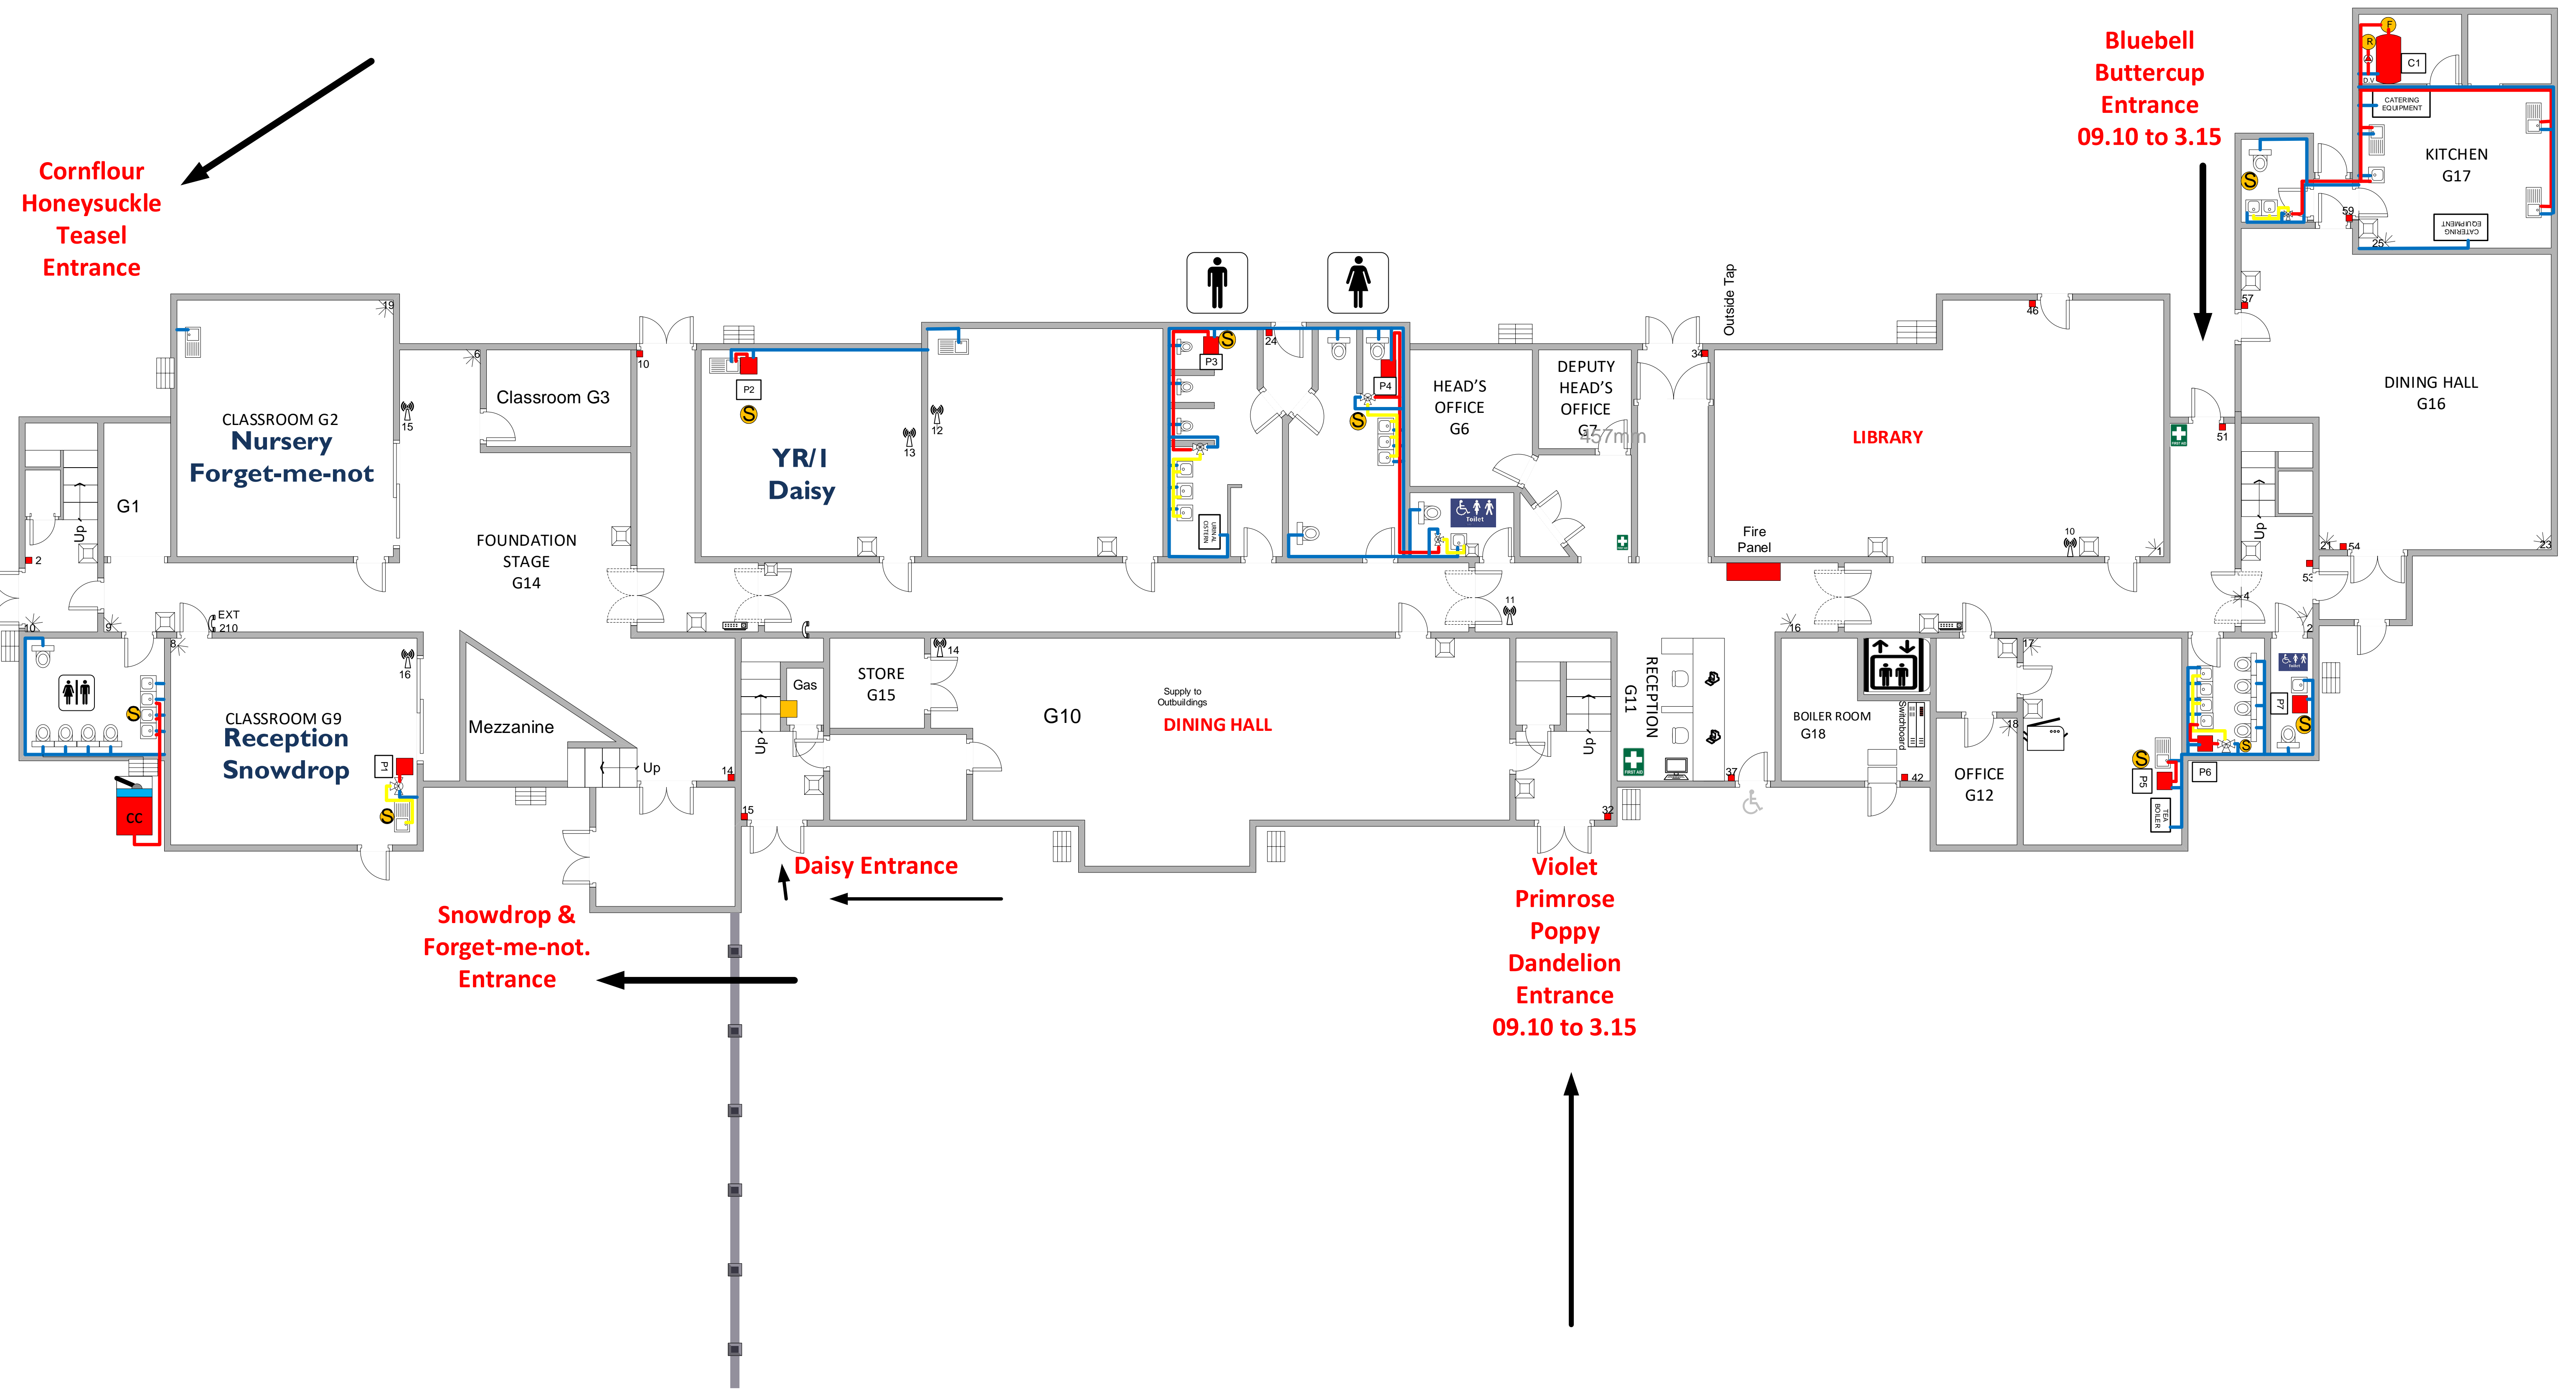


# Weston Mill Primary Academy

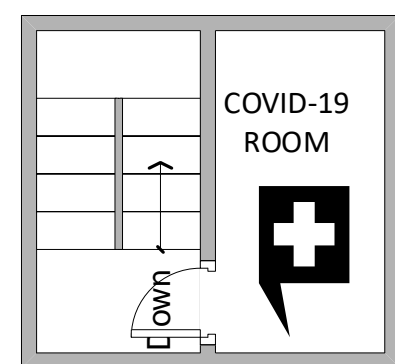

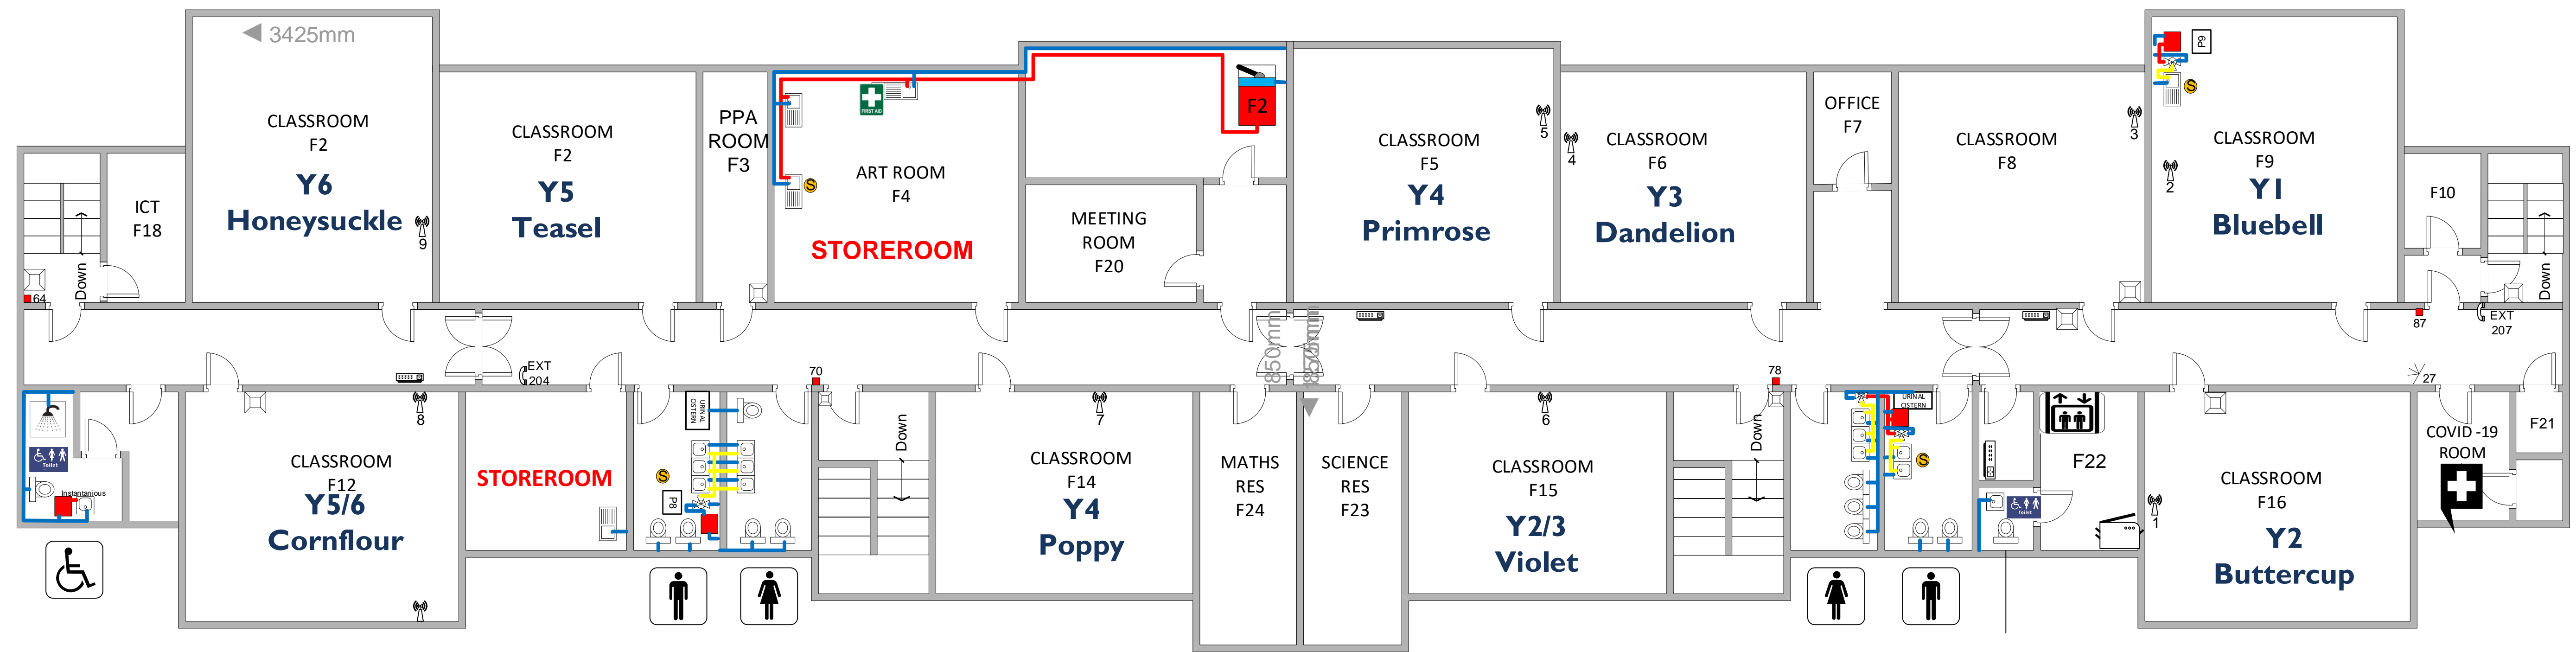

GROUND FLOOR - MEZZANINE

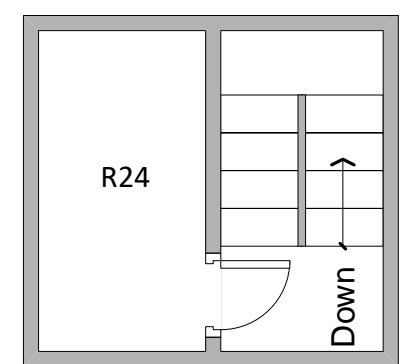

GROUND FLOOR - MEZZANINE

